

**PAVILION & SPECTATOR SEATING PLAN**  
1:200 @ A1



**SECTION AA: PROPOSED SPECTATOR SEATING**  
1:100 @ A1




**SECTION BB: PROPOSED PAVILION ALTERATIONS**  
1:100 @ A1



**ACCESS STAIRS**  
1:50 @ A1



**CHILDRENS PLAYGROUND: SUBJECT TO FURTHER CONSULTATION WITH USERS**  
1:200 @ A1

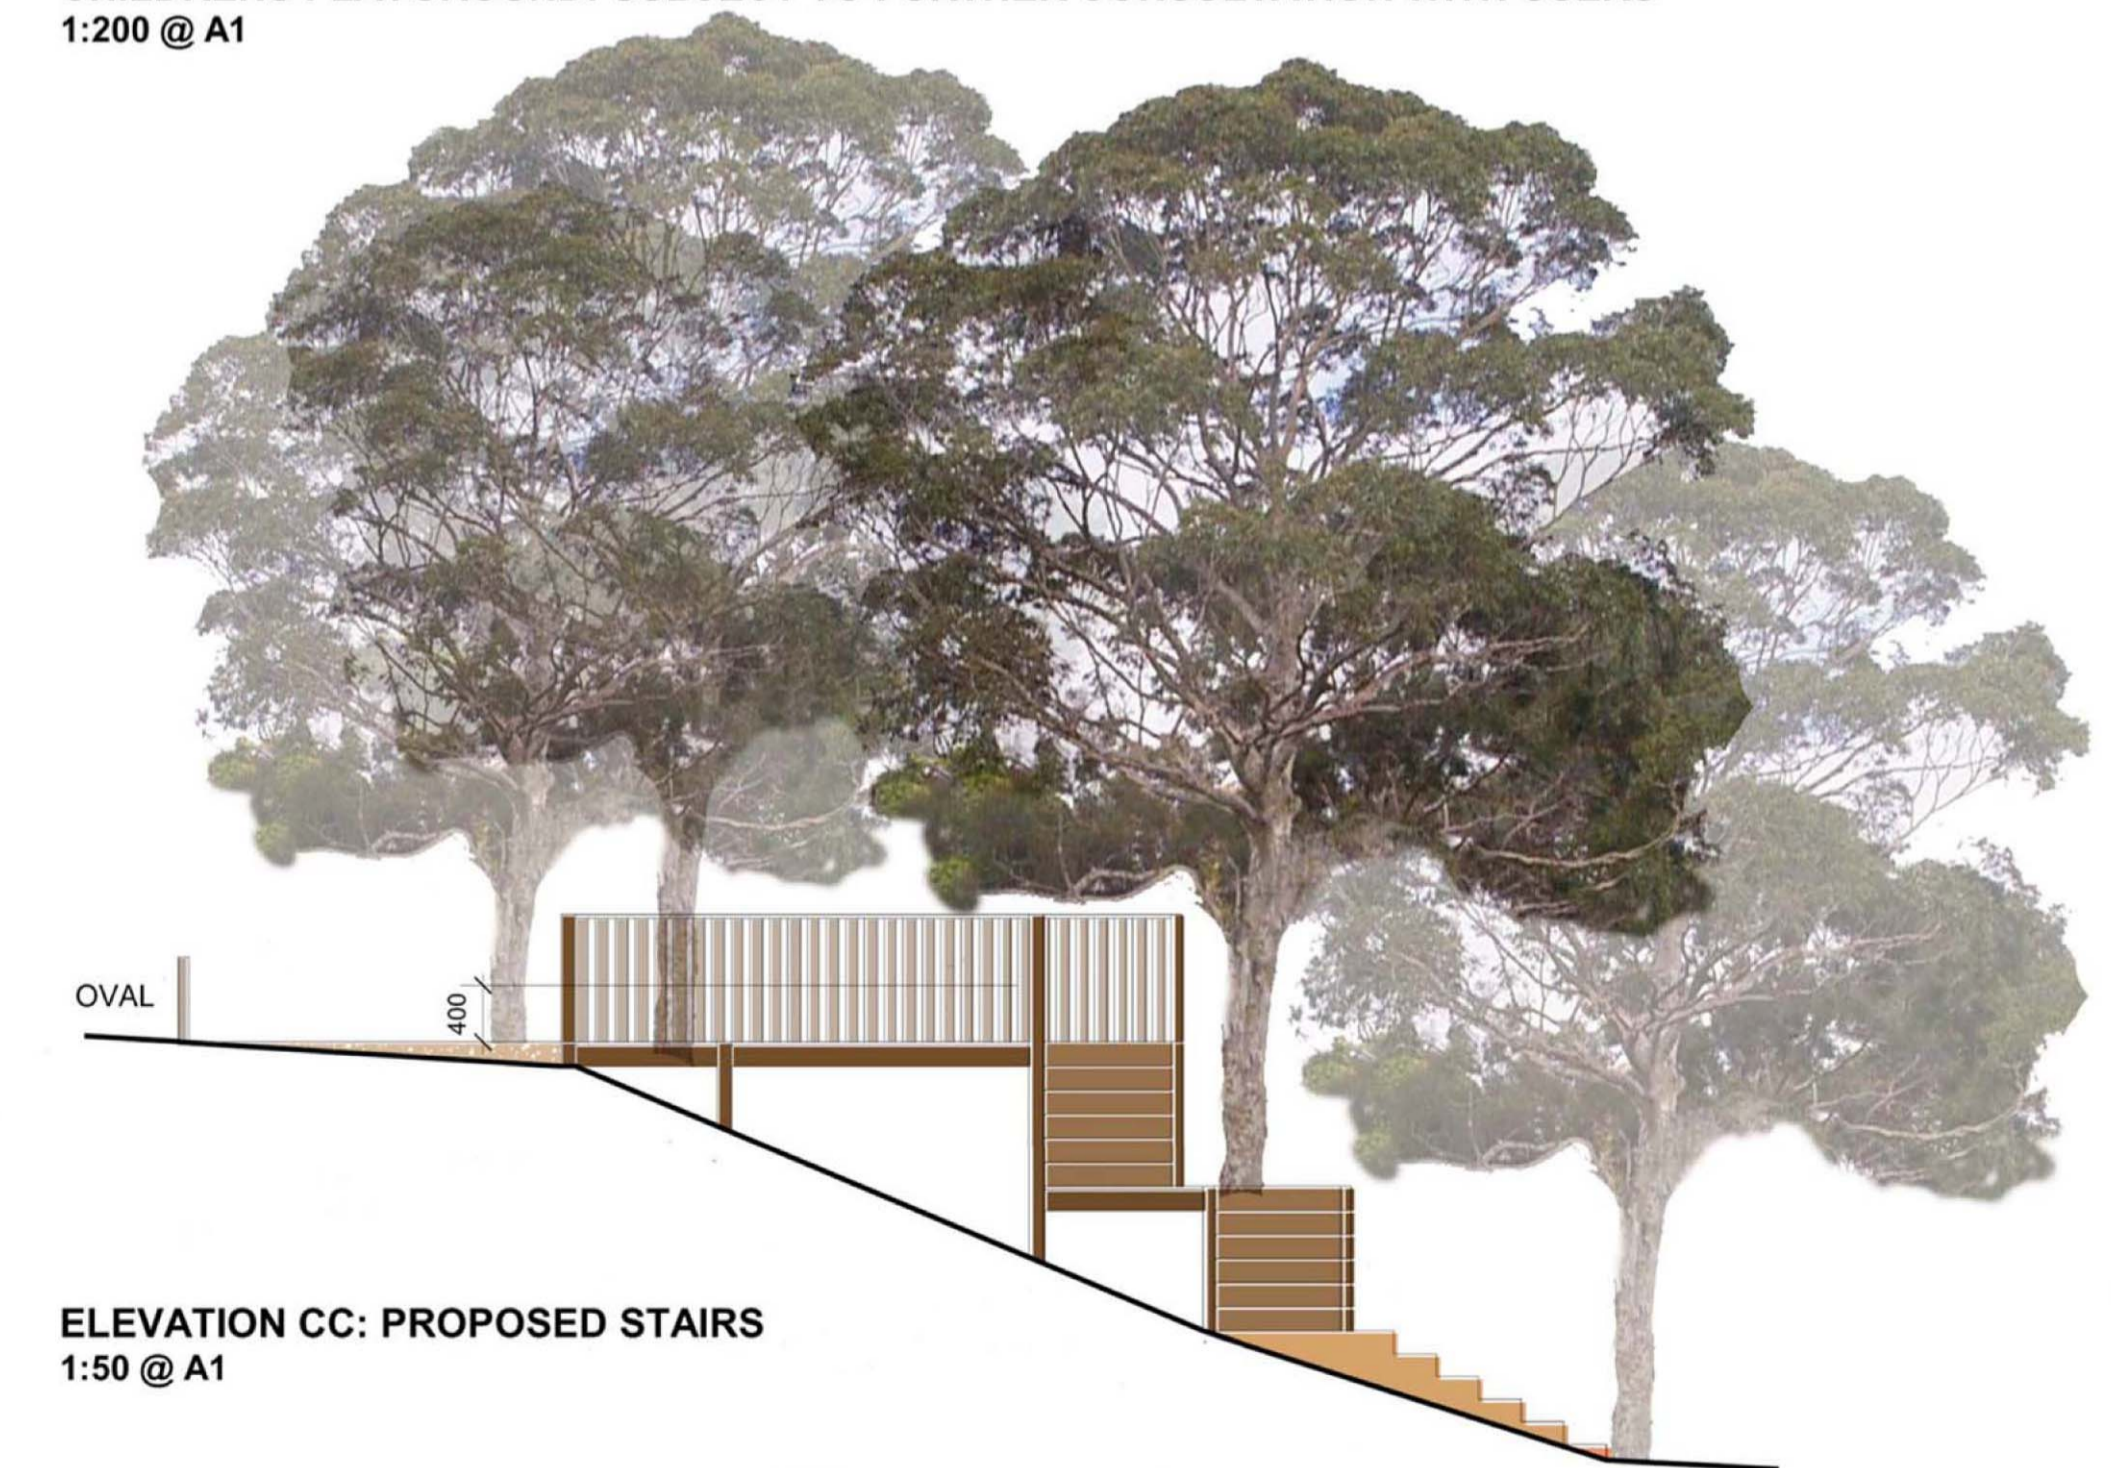


**ELEVATION CC: PROPOSED STAIRS**  
1:50 @ A1

# Beauchamp Park, Chatswood

Landscape Details

sheet 2 of 2

september 2008

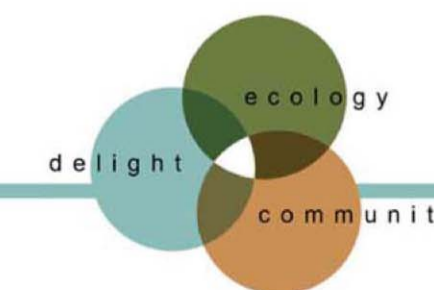

**biodesign**  
& associates pty. ltd.

75 Mullens Street Balmain NSW 2041 p: (02) 9810 5500 f: (02) 9810 5500 admin@biodesign.com www.biodesign.com.au