


PLAN

SHOWING THE RELATIVE LOCATION OF THE RAINWATER RETENTION & REUSE TANK
AT No. [REDACTED] BEING LOT [REDACTED] OF SECTION [REDACTED] IN D.P. [REDACTED]

L.G.A: WILLOUGHBY
SCALE 1:250

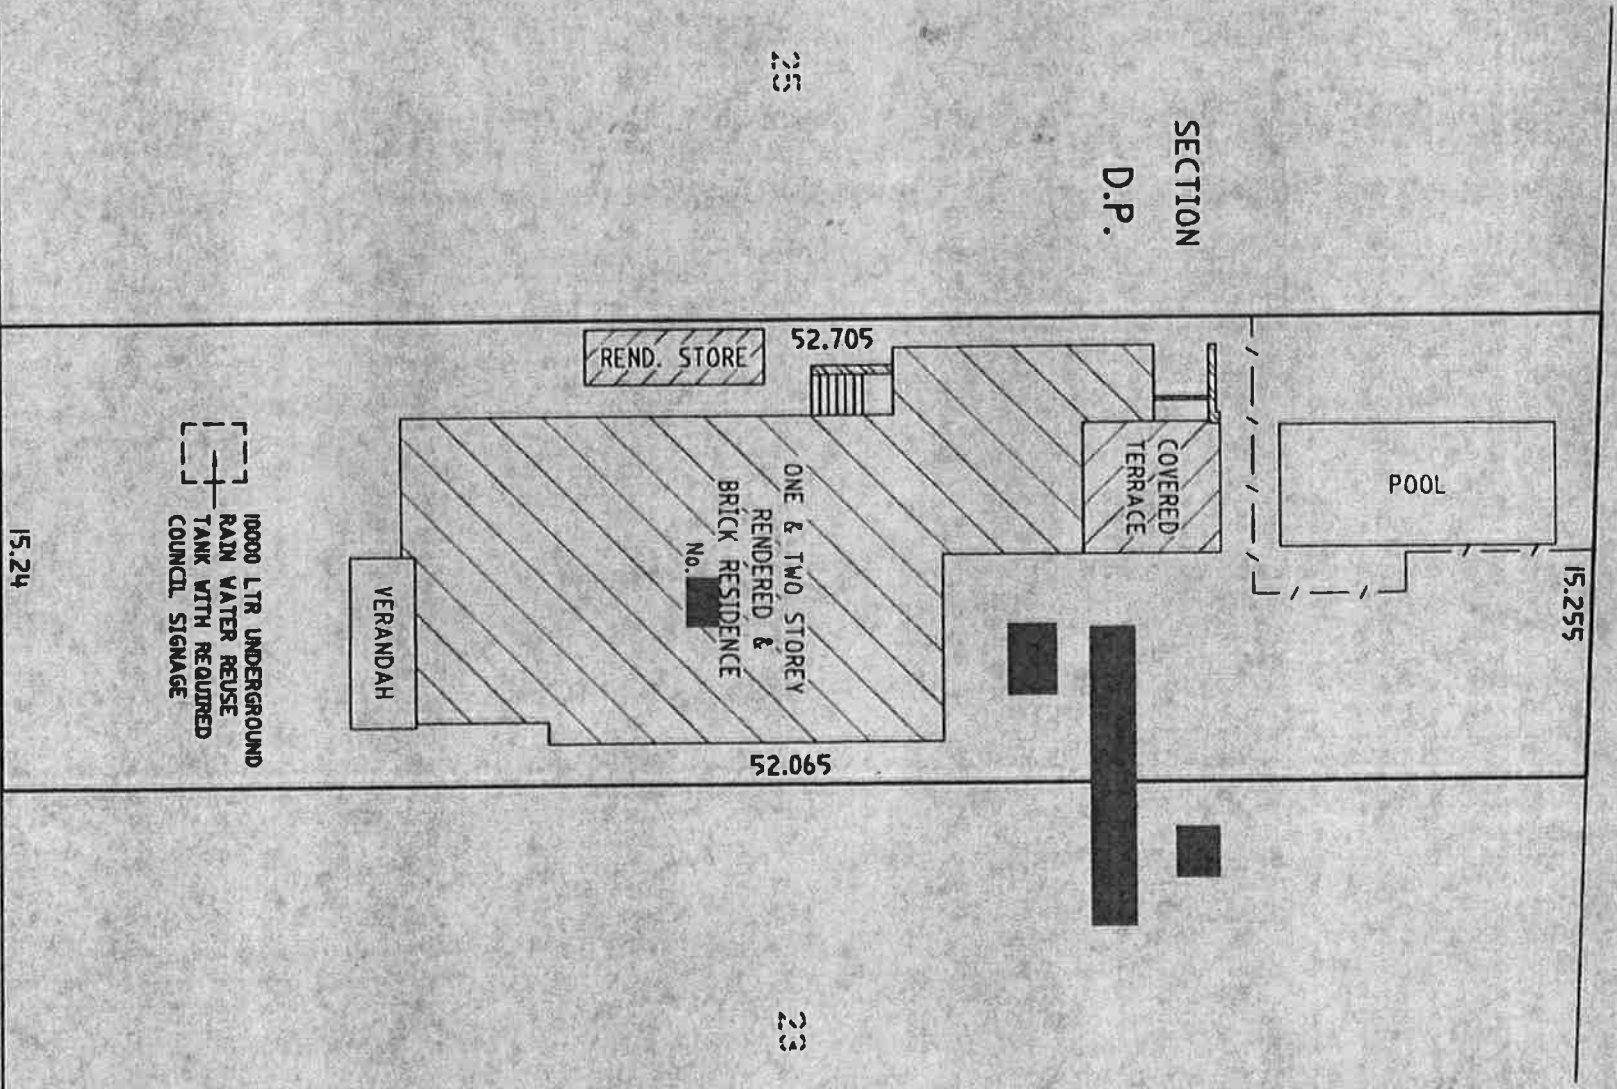

ROAD

DATE: 09/05/2018
REFERENCE: 17648

PAGE OF PAGES

REGISTERED SURVEYOR