



//SP51339


19-23 HERBERT ST

HERBERT STREET

40

13 HERBERT ST

//SP66951

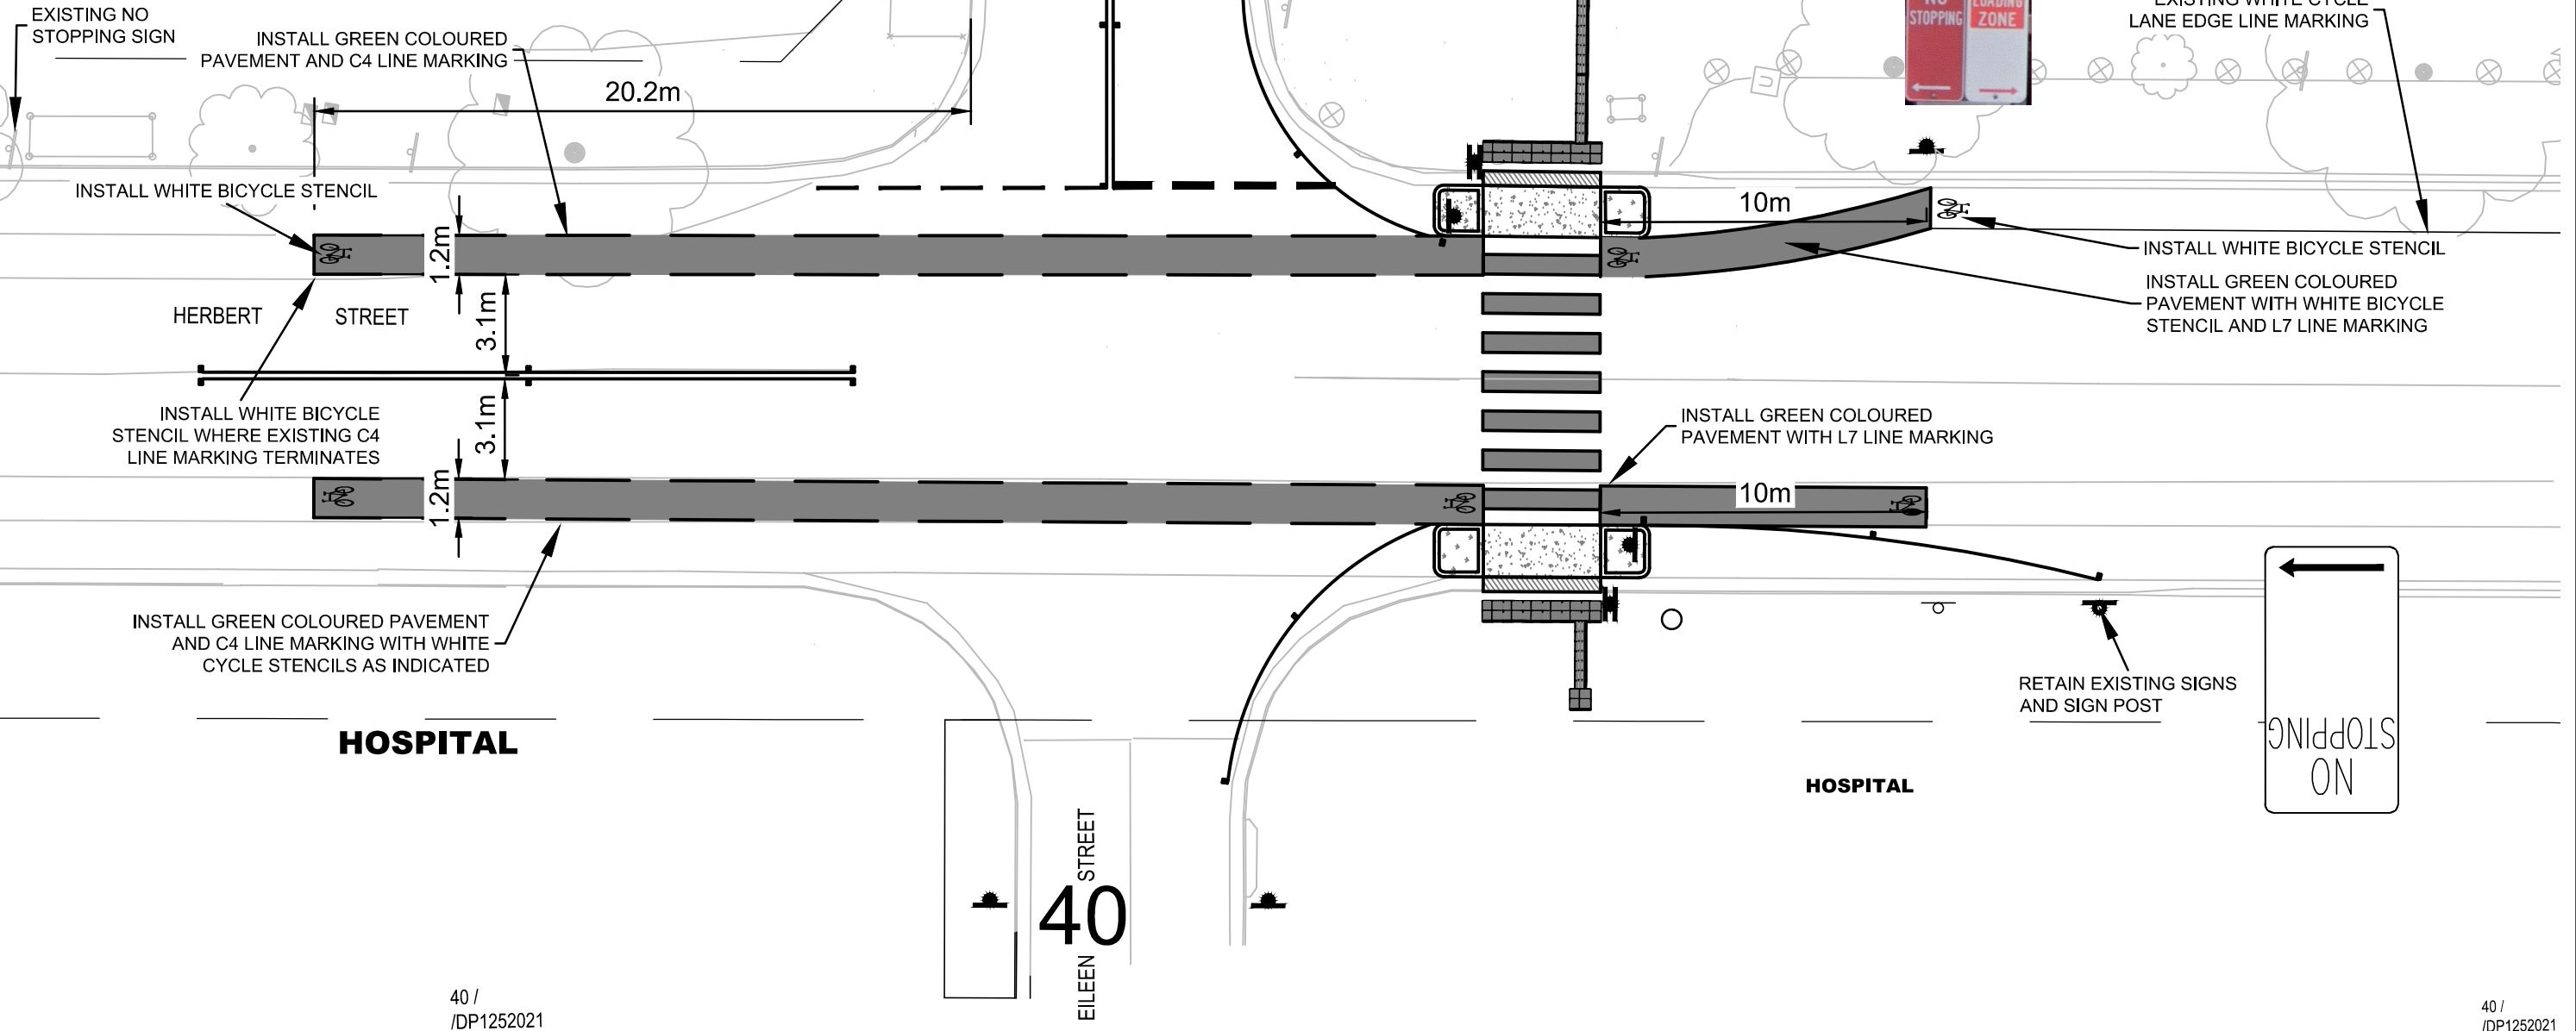

CONCEPT ONLY


REV.	DESCRIPTION	BY	DATE

PREPARED BY:	
DESIGN AND DRAINAGE TEAM LEADER (SIGNATURE & DATE)	
ENDORSED BY:	
DESIGN AND INFRASTRUCTURE DELIVERY MANAGER (SIGNATURE & DATE)	
APPROVED FOR CONSTRUCTION BY:	
WORKS MANAGER (SIGNATURE & DATE)	

SCALE: 1:200		SIZE: A3
ALL DIMENSIONS IN METRES UNLESS NOTED OTHERWISE		
SURVEYED	CONSULTANT PLAN	NOV 21
DRAWN	A.PEI	AUG 22
DESIGNED	A.PEI	AUG 22
CHECKED	D.SUI	AUG 22

WILLOUGHBY CITY COUNCIL

**PROPOSED BICYCLE LANES AT
HERBERT STREET AND EILEEN STREET
ST LEONARDS**

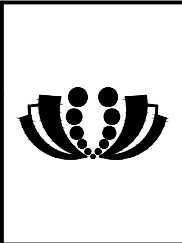

No. OF SHEETS 1	SHEET No. 1
DRAWING NUMBER: CONCEPT	