



**CONCEPT ONLY  
FOR CONSULTATION**

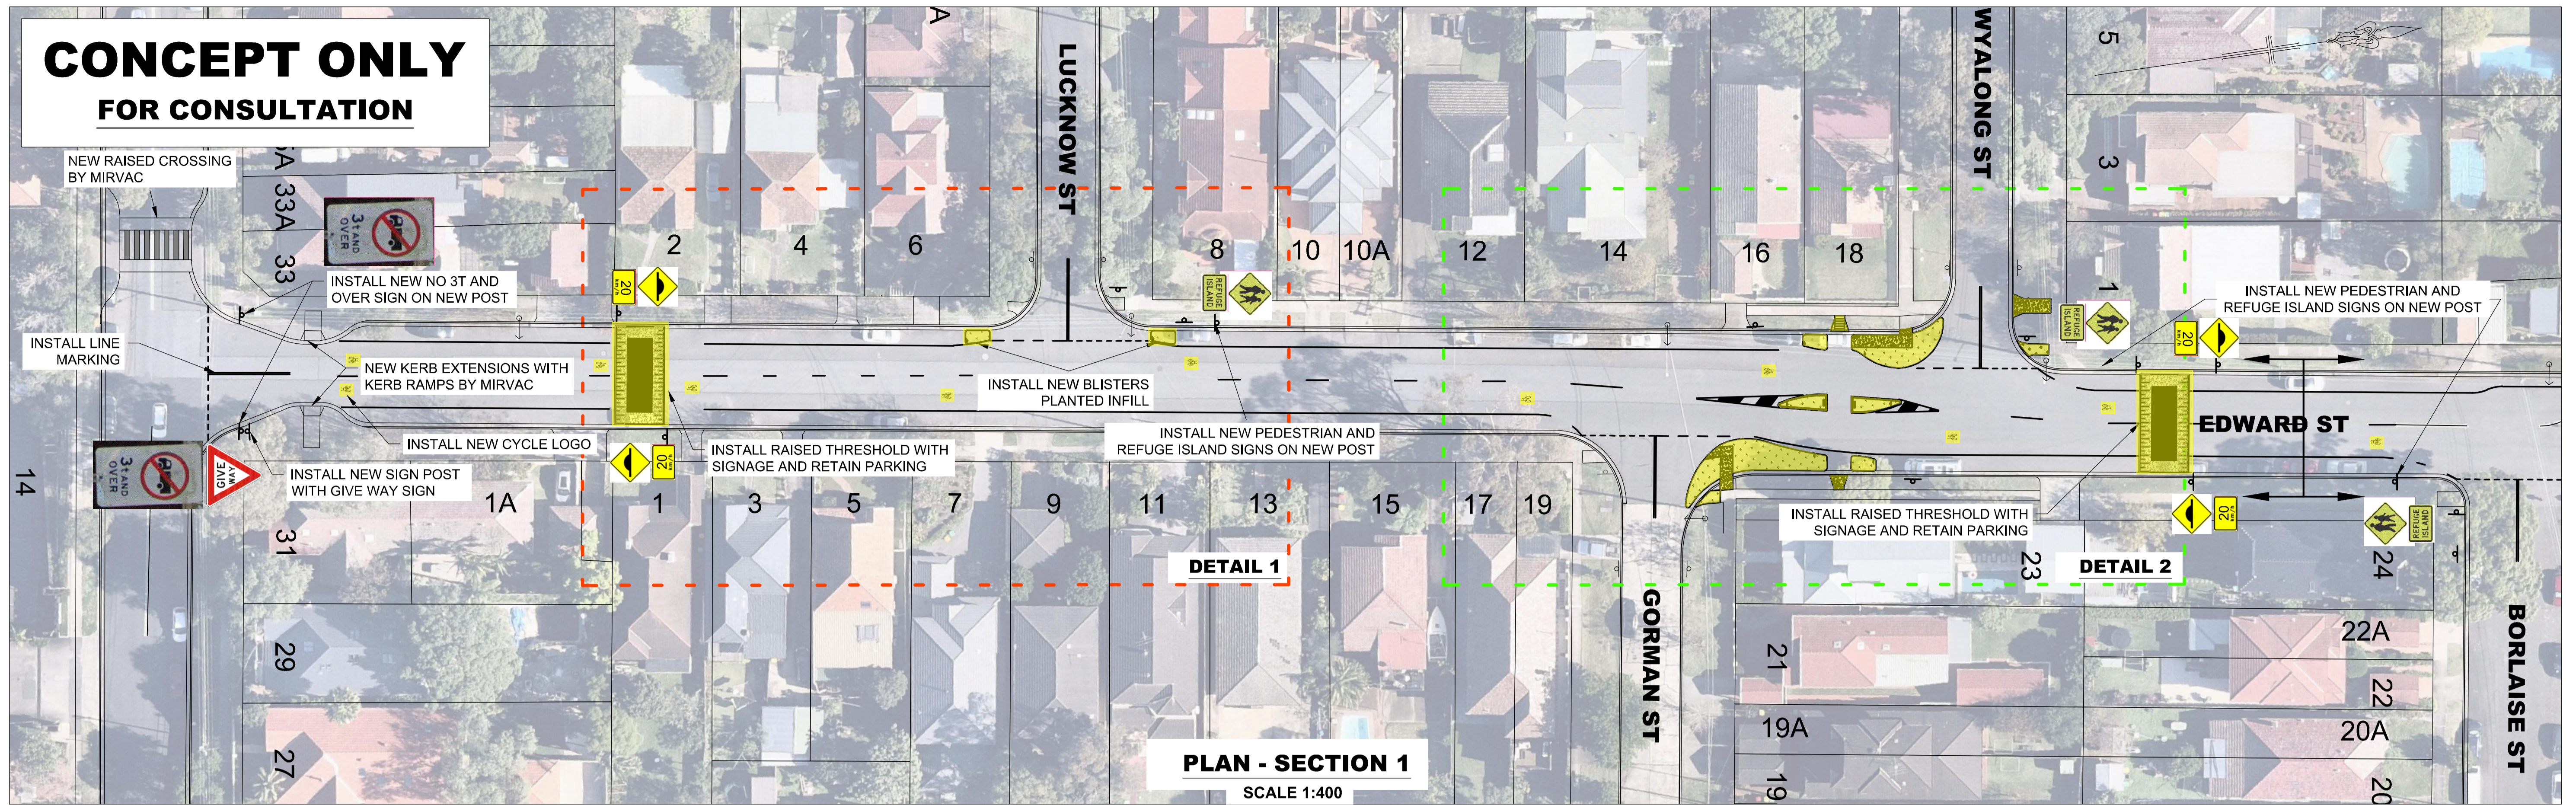


**PLAN - SECTION 1**  
SCALE 1:400



**PLAN - NO 3T AND OVER SIGNAGE INSTALLATION  
ARMSTRONG ST AND WILLOUGHBY RD**  
SCALE 1:400

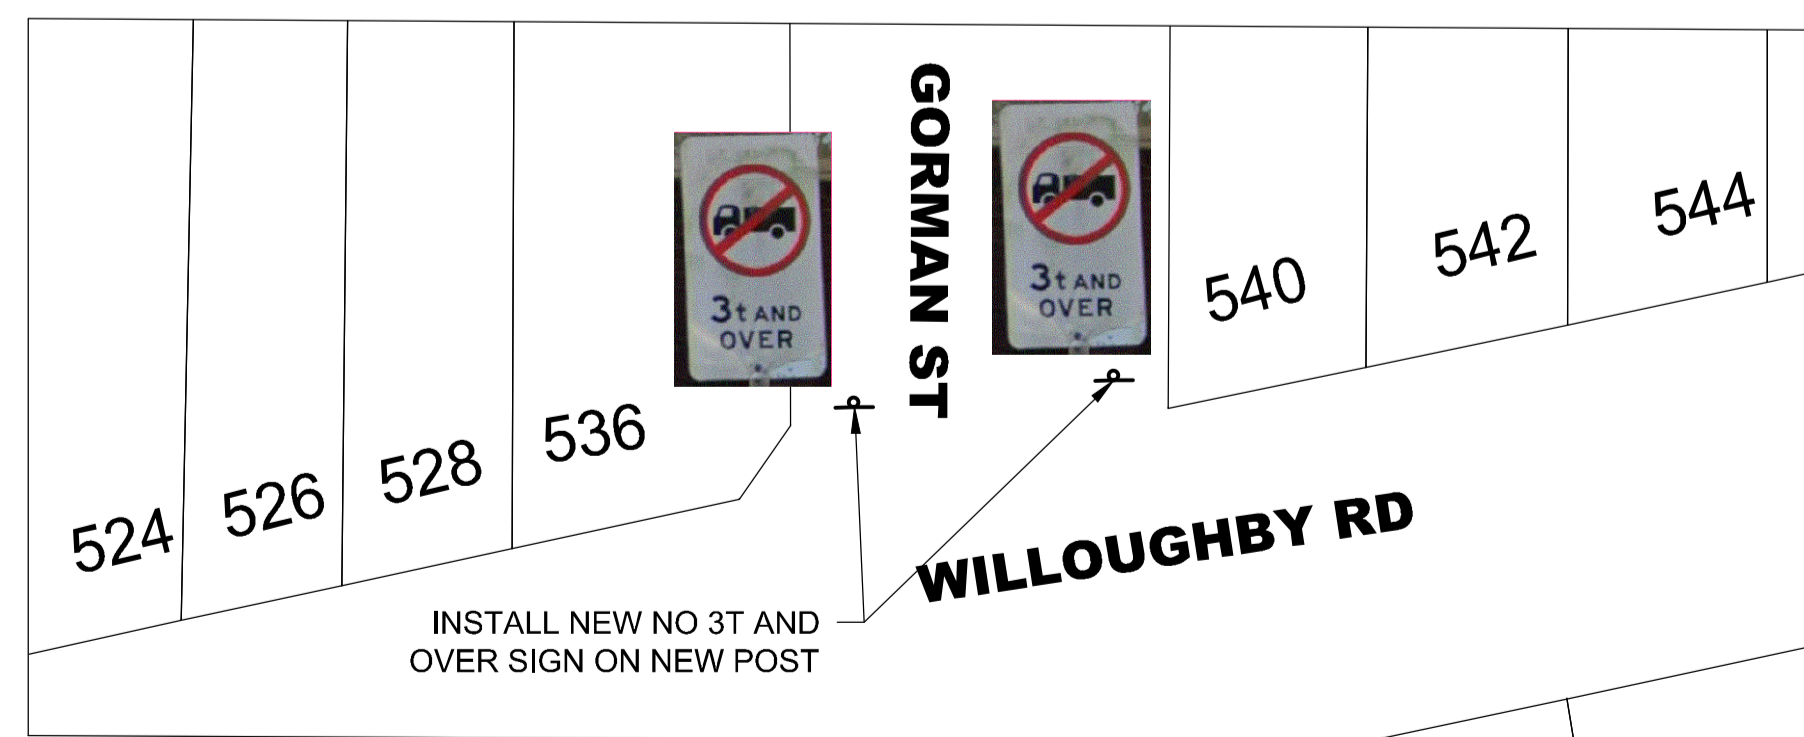

**PLAN - NO 3T AND OVER SIGNAGE INSTALLATION  
GORMAN ST AND WILLOUGHBY RD**  
SCALE 1:400


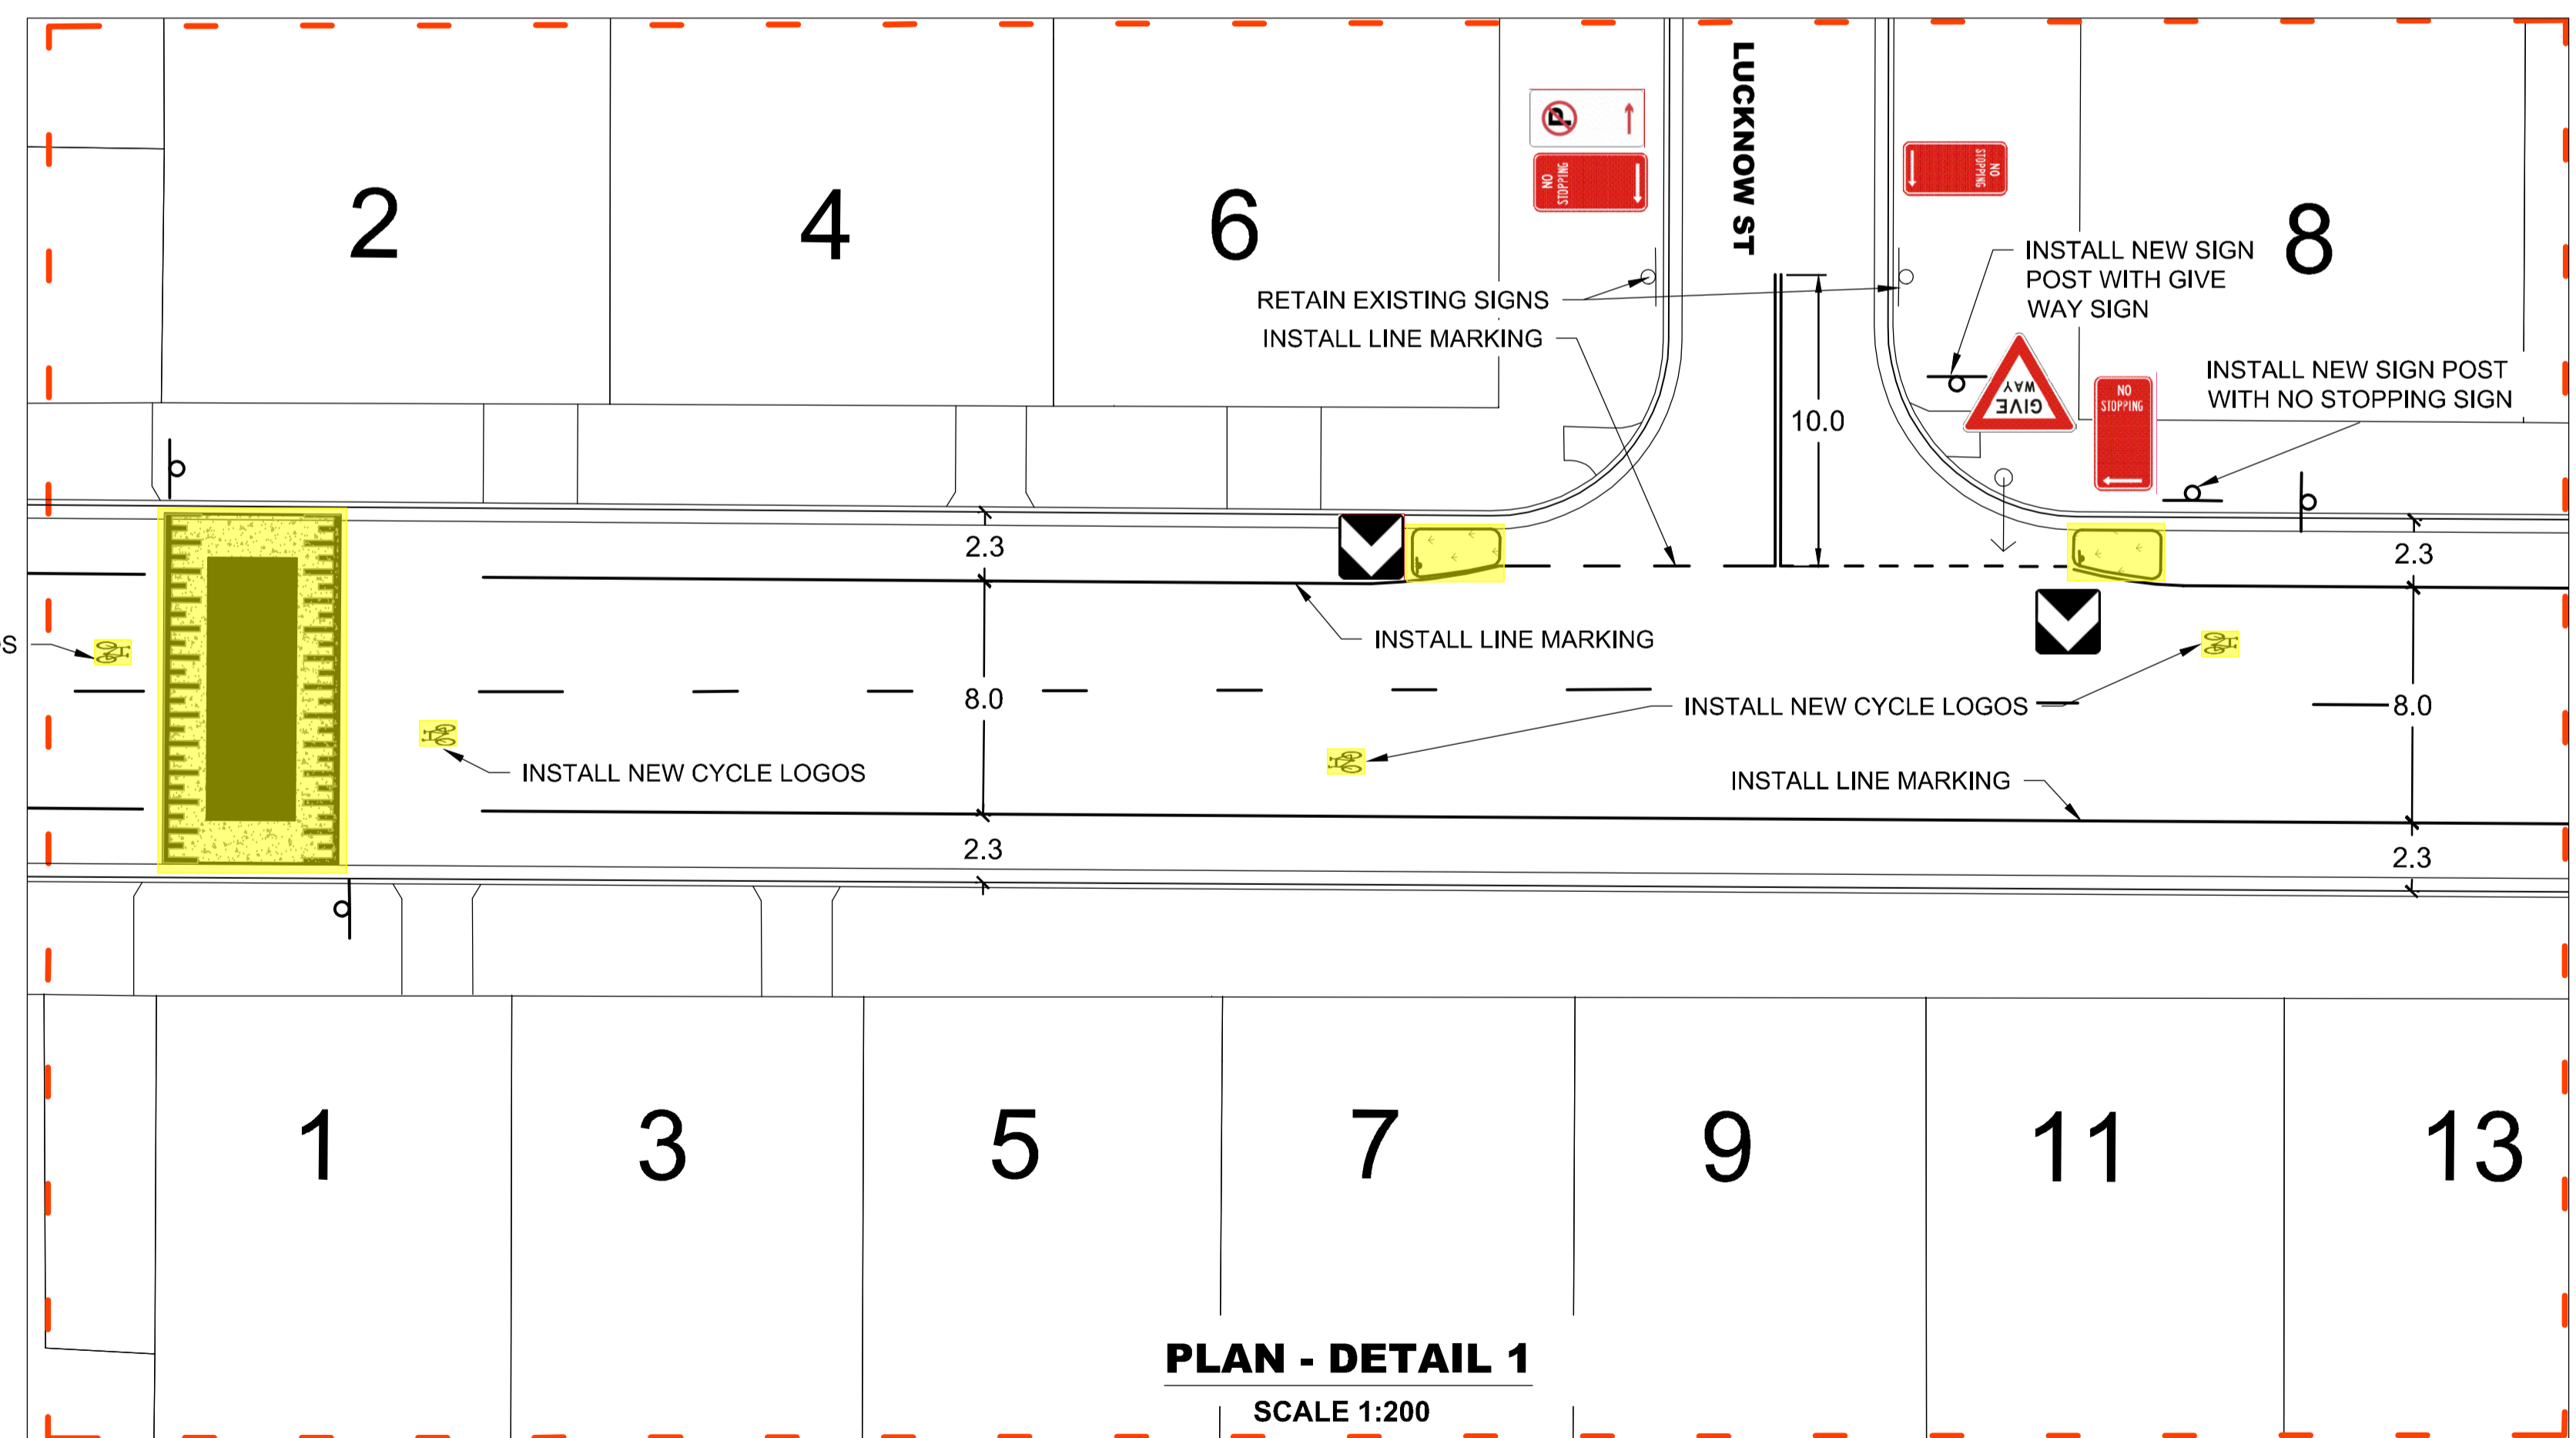


**PLAN - DETAIL 1**  
SCALE 1:200

REV A ISSUED FOR CONSULTATION V2	JAN 22	PREPARED BY: DESIGN AND DRAINAGE TEAM LEADER (SIGNATURE & DATE)	SCALE: AS SHOWN	SIZE: A1	ALL DIMENSIONS IN METRES UNLESS NOTED OTHERWISE	<b>WILLOUGHBY CITY COUNCIL</b> <b>PEDESTRIAN CYCLIST TRAFFIC IMPROVEMENTS EDWARD ST WILLOUGHBY PLAN &amp; DETAIL (FINAL)</b>		No. OF SHEETS <b>4</b>	SHEET No. <b>1</b>
		ENDORSED BY: DESIGN AND INFRASTRUCTURE DELIVERY MANAGER (SIGNATURE & DATE)	SURVEYED AERIAL	CO-ORDS. ISG DATUM AHD	01/06/2020			<b>PLAN NUMBER CONCEPT</b>	
		APPROVED FOR CONSTRUCTION BY: WORKS MANAGER (SIGNATURE & DATE)	DRAWN						
AMENDMENTS	BY	DATE	DESIGNED						
			CHECKED						




**CONCEPT ONLY  
FOR CONSULTATION**

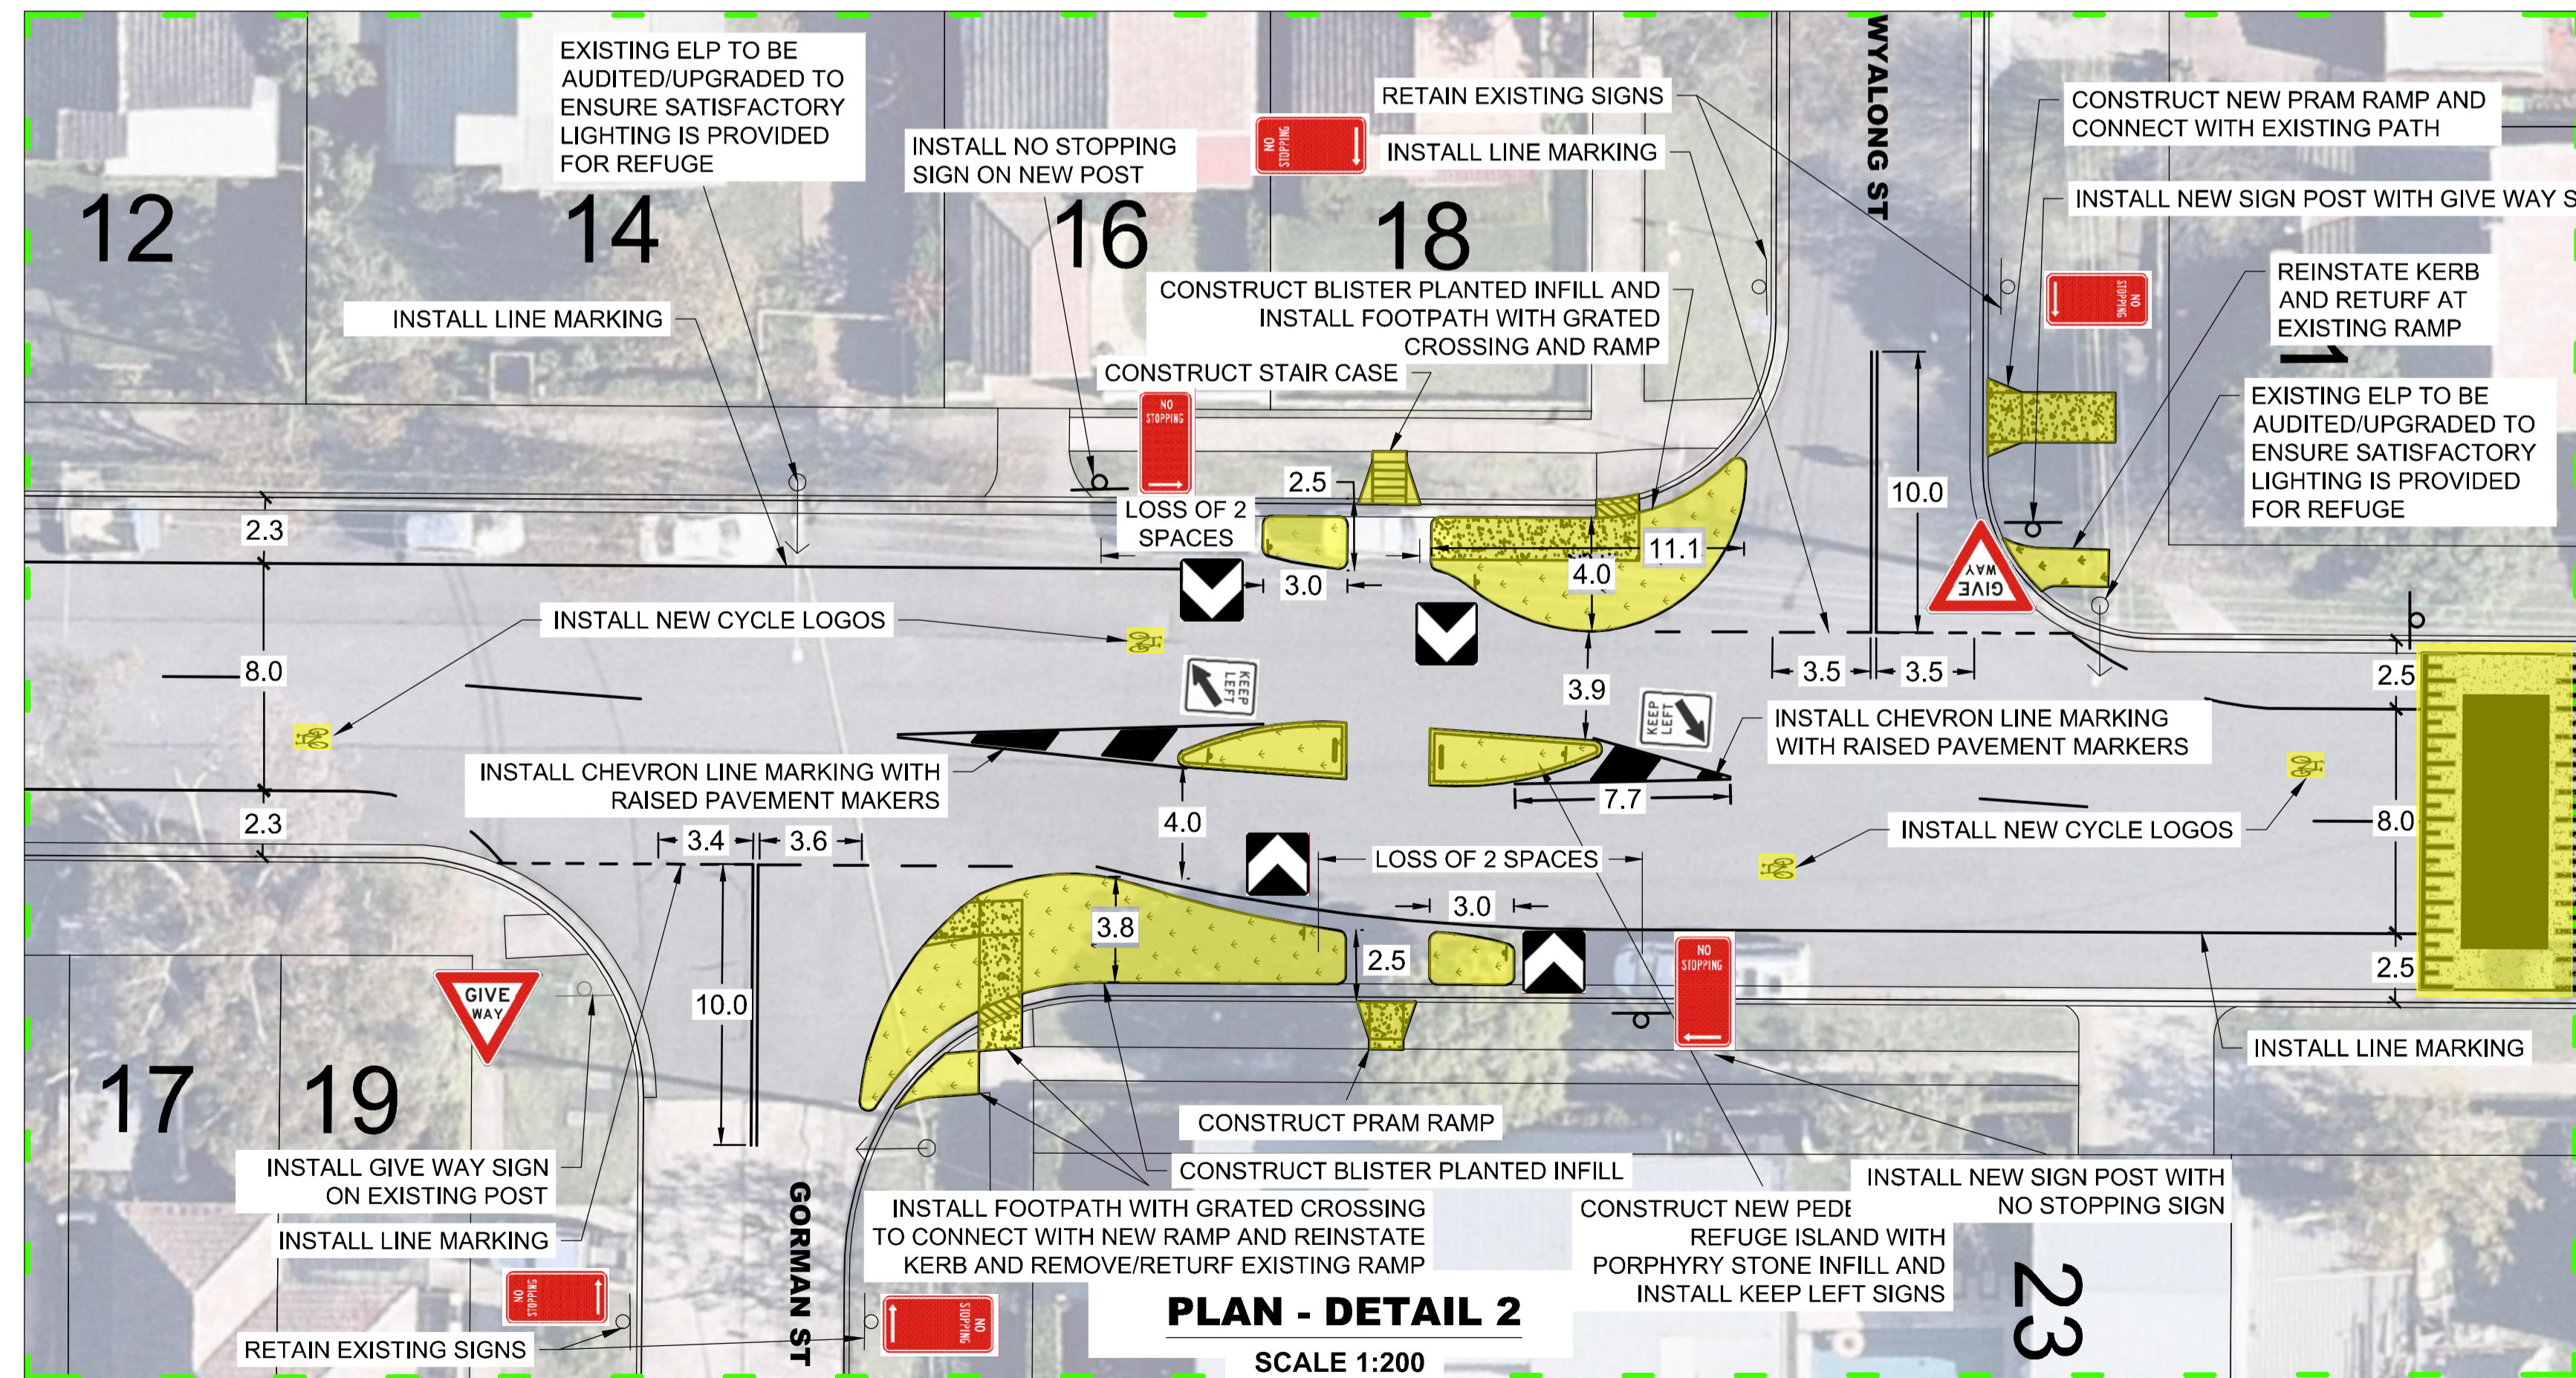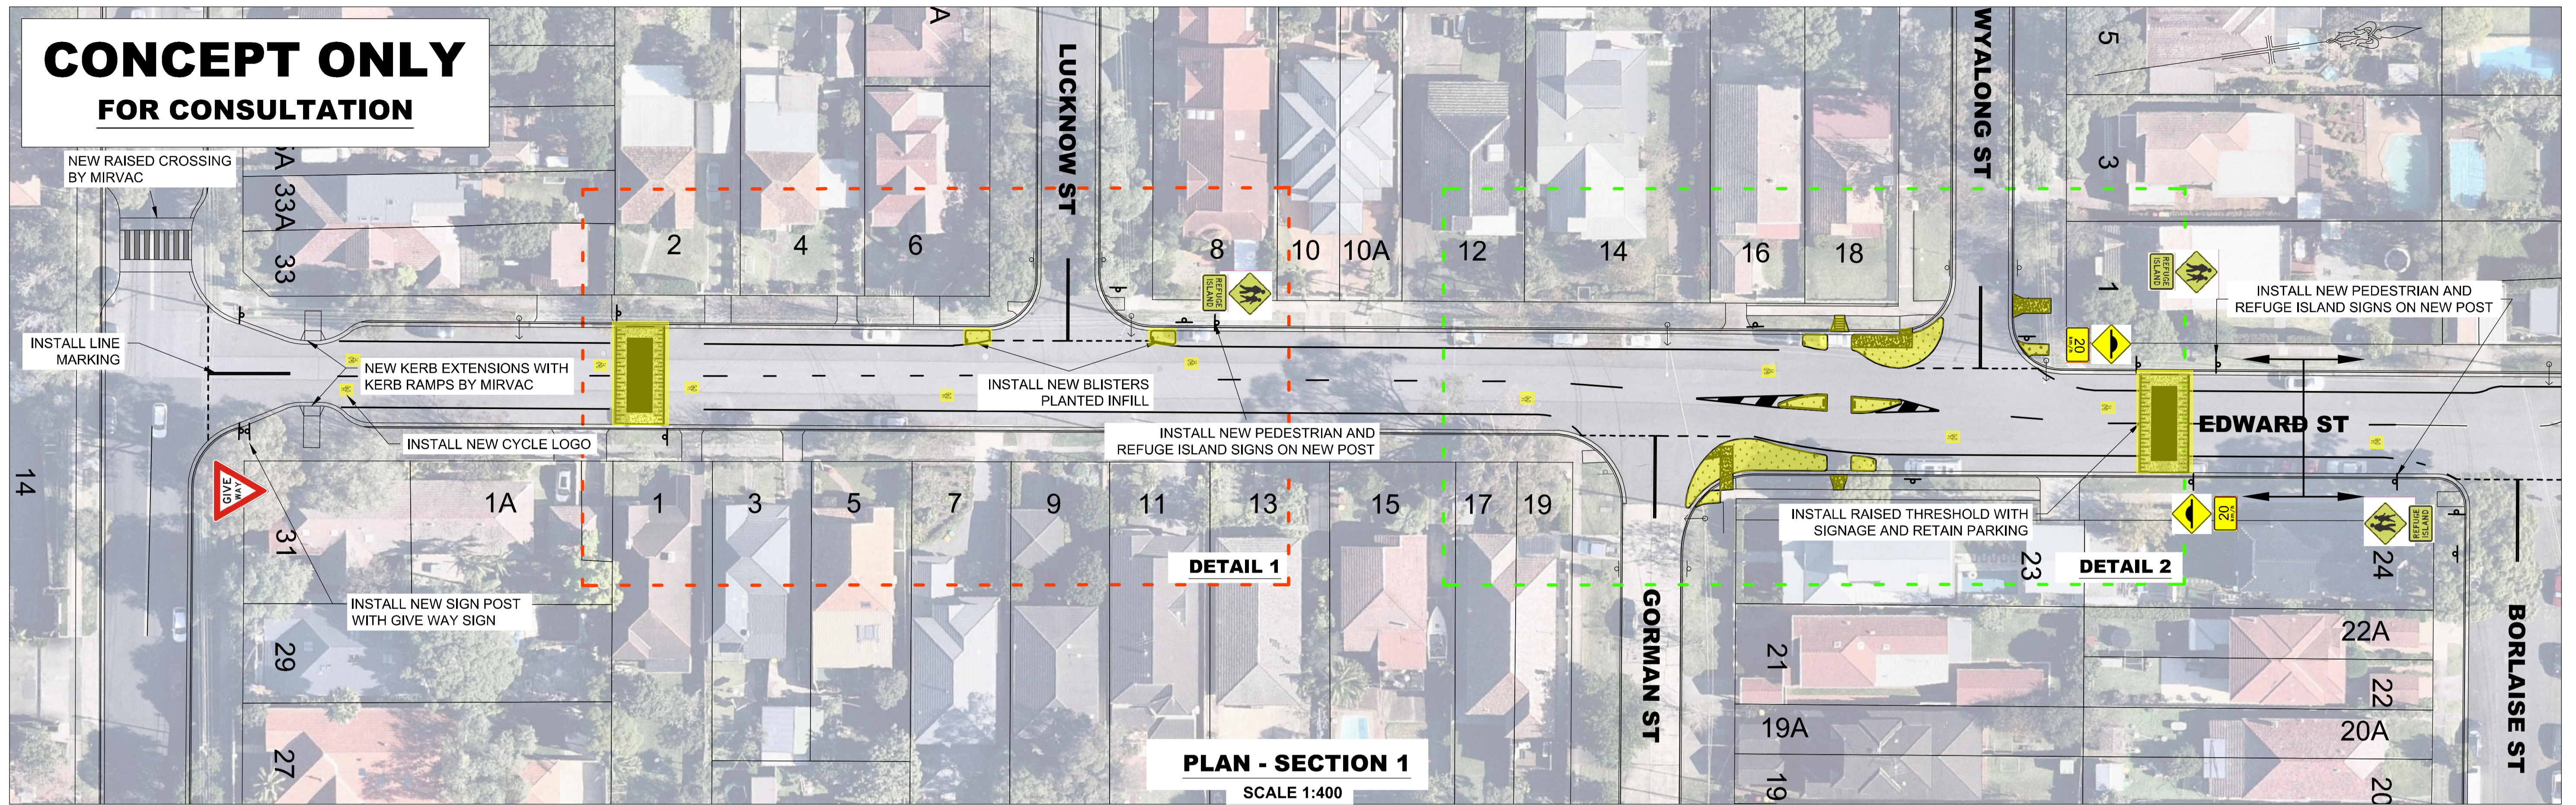


REV A ISSUED FOR CONSULTATION V2	JAN 22	PREPARED BY: DESIGN AND DRAINAGE TEAM LEADER (SIGNATURE & DATE)	SCALE: AS SHOWN	SIZE: A1 CO-ORDS. ISG DATUM AHD	<b>WILLOUGHBY CITY COUNCIL</b> <b>PEDESTRIAN CYCLIST TRAFFIC IMPROVEMENTS EDWARD ST WILLOUGHBY PLAN &amp; DETAIL (FINAL)</b>		No. OF SHEETS <b>4</b>	SHEET No. <b>2</b>
		ENDORSED BY: DESIGN AND INFRASTRUCTURE DELIVERY MANAGER (SIGNATURE & DATE)	SURVEYED AERIAL	01/06/2020			PLAN NUMBER <b>CONCEPT</b>	
		APPROVED FOR CONSTRUCTION BY: WORKS MANAGER (SIGNATURE & DATE)	DRAWN					
AMENDMENTS	BY	DATE	DESIGNED					
			CHECKED					




**CONCEPT ONLY**  
**FOR DISCUSSION**

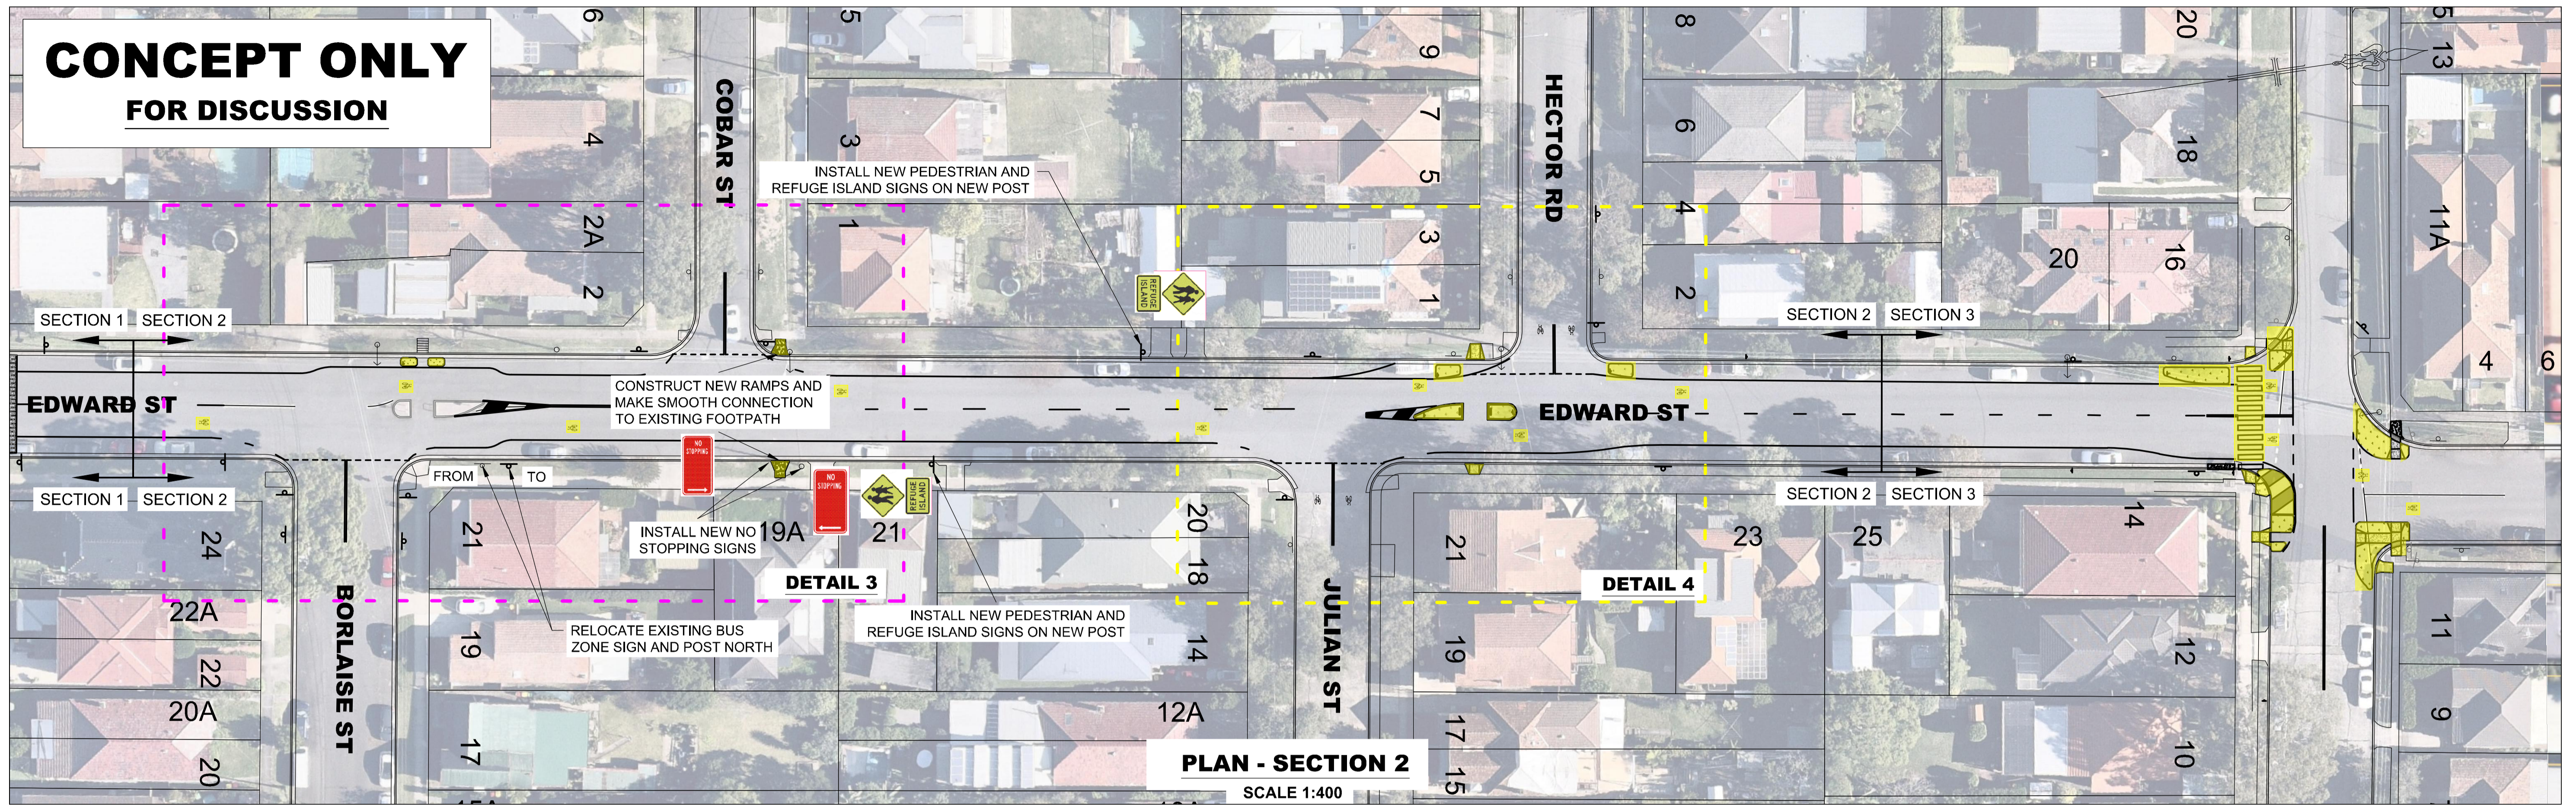

**PLAN - SECTION 2**  
SCALE 1:400

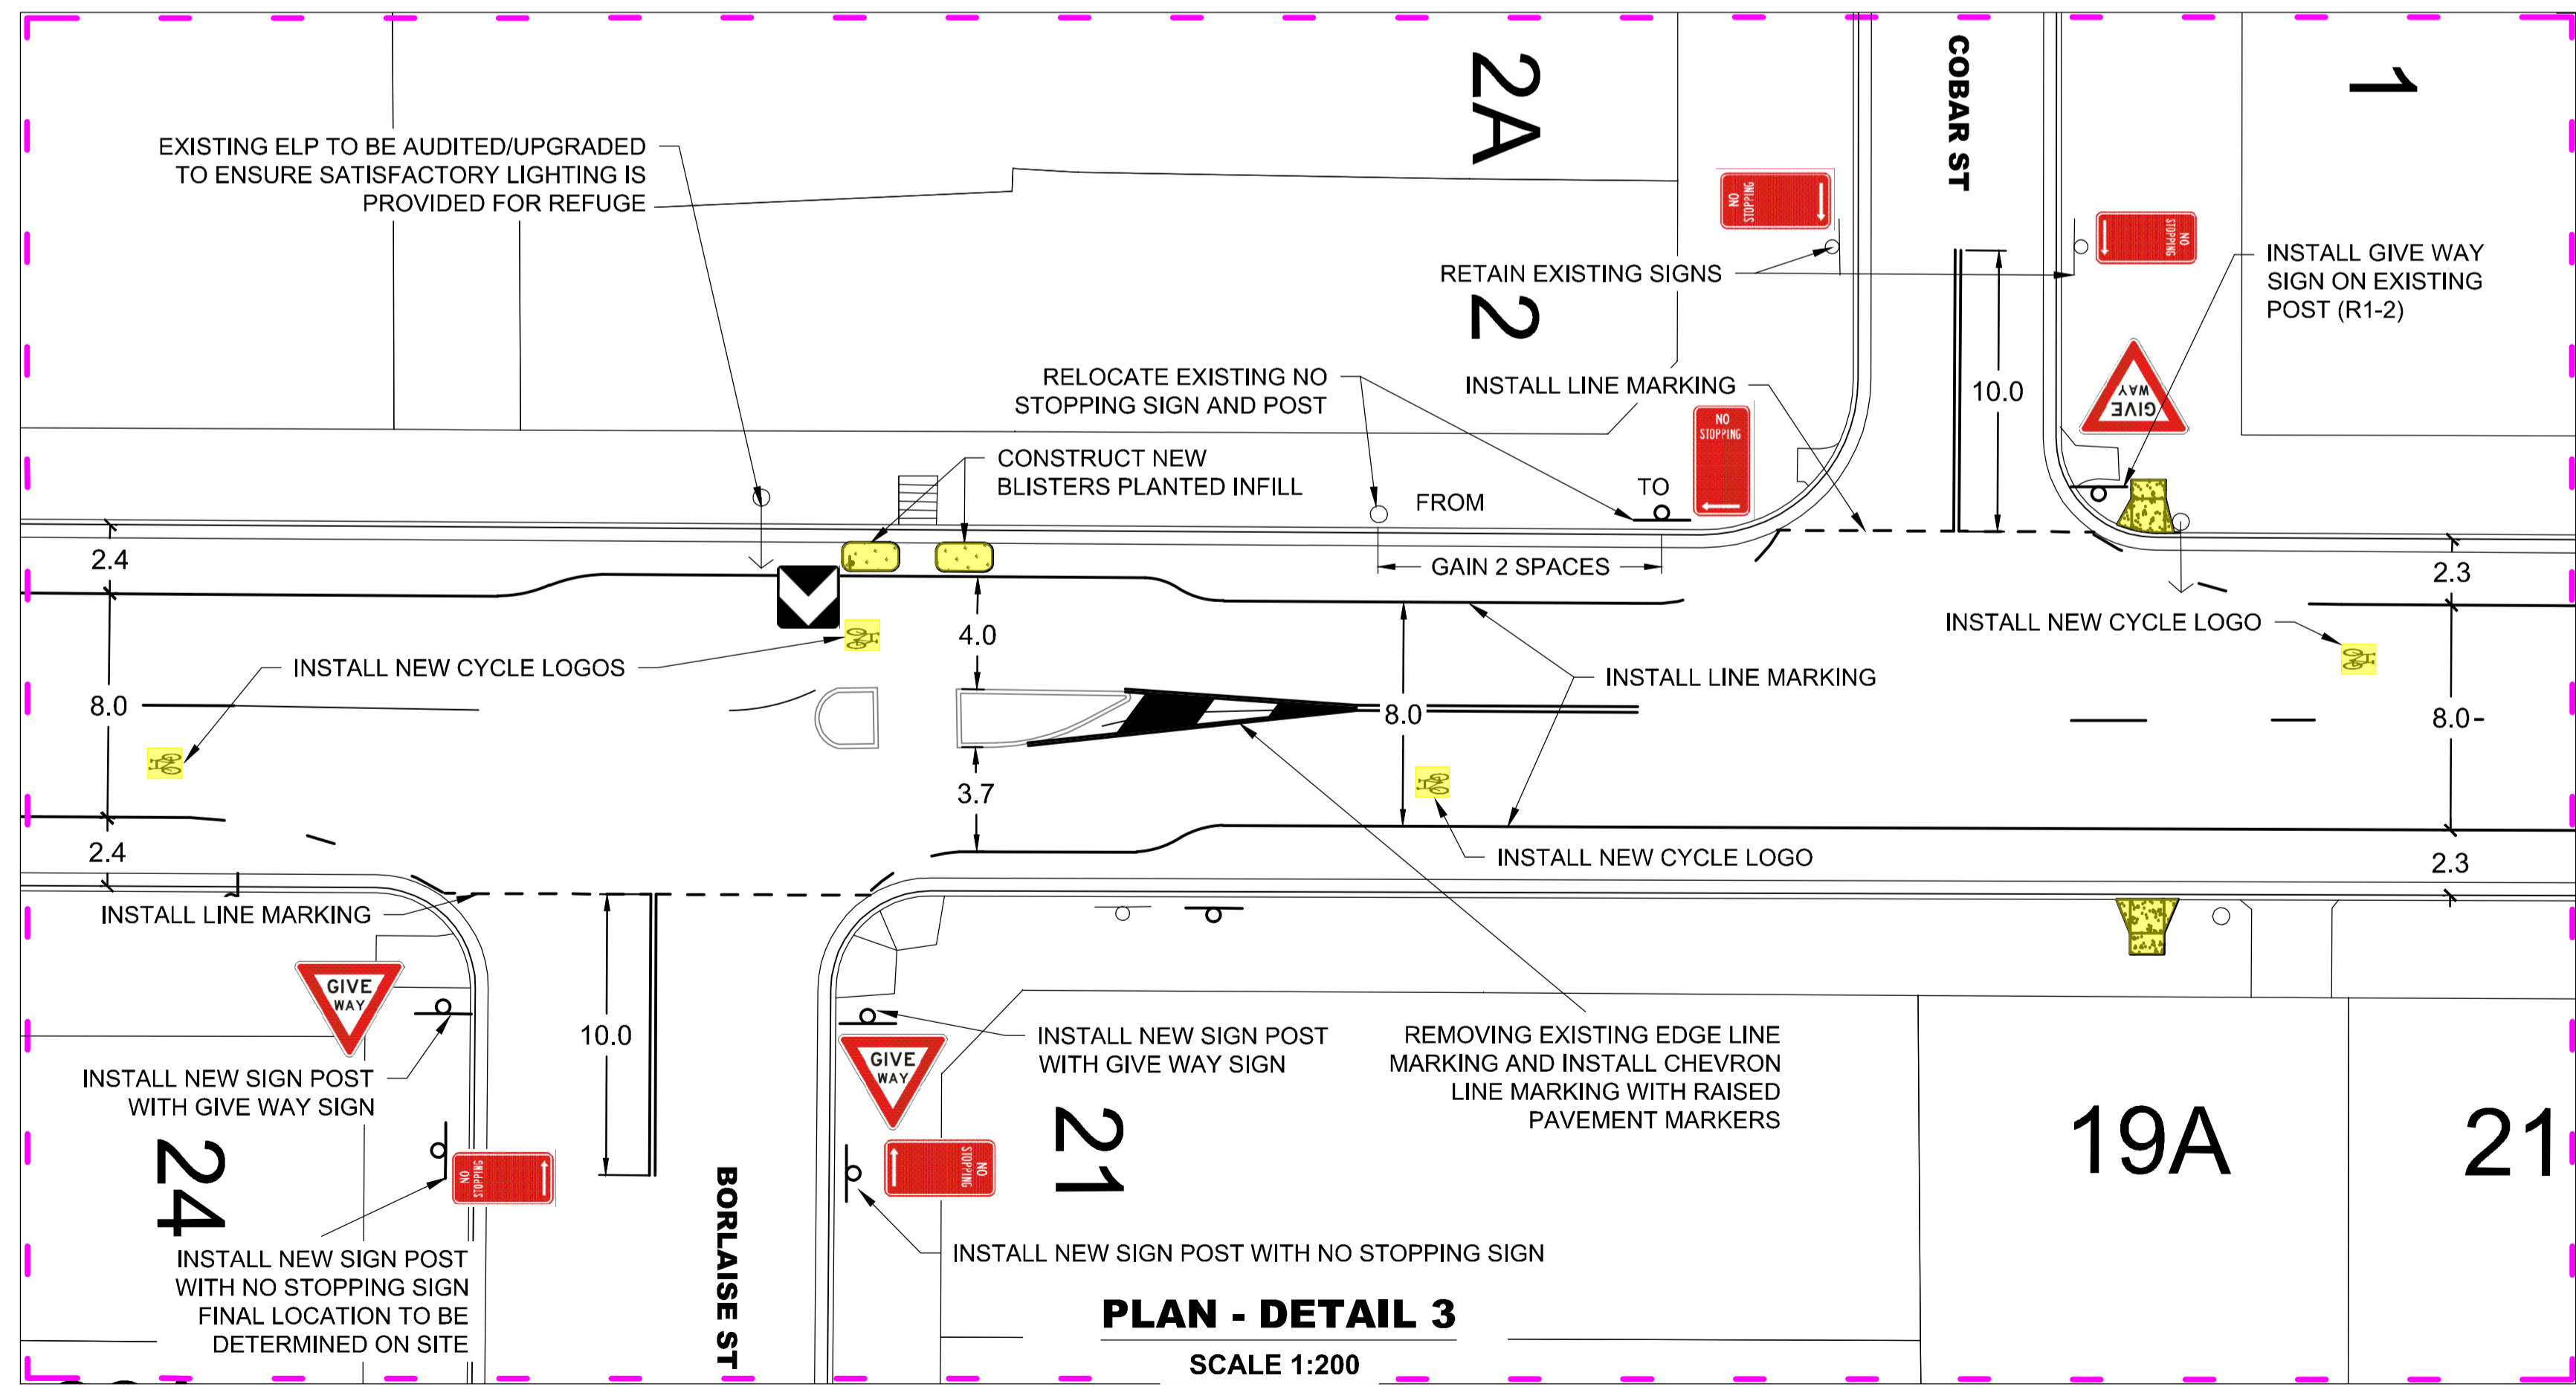

**PLAN - DETAIL 3**  
SCALE 1:200

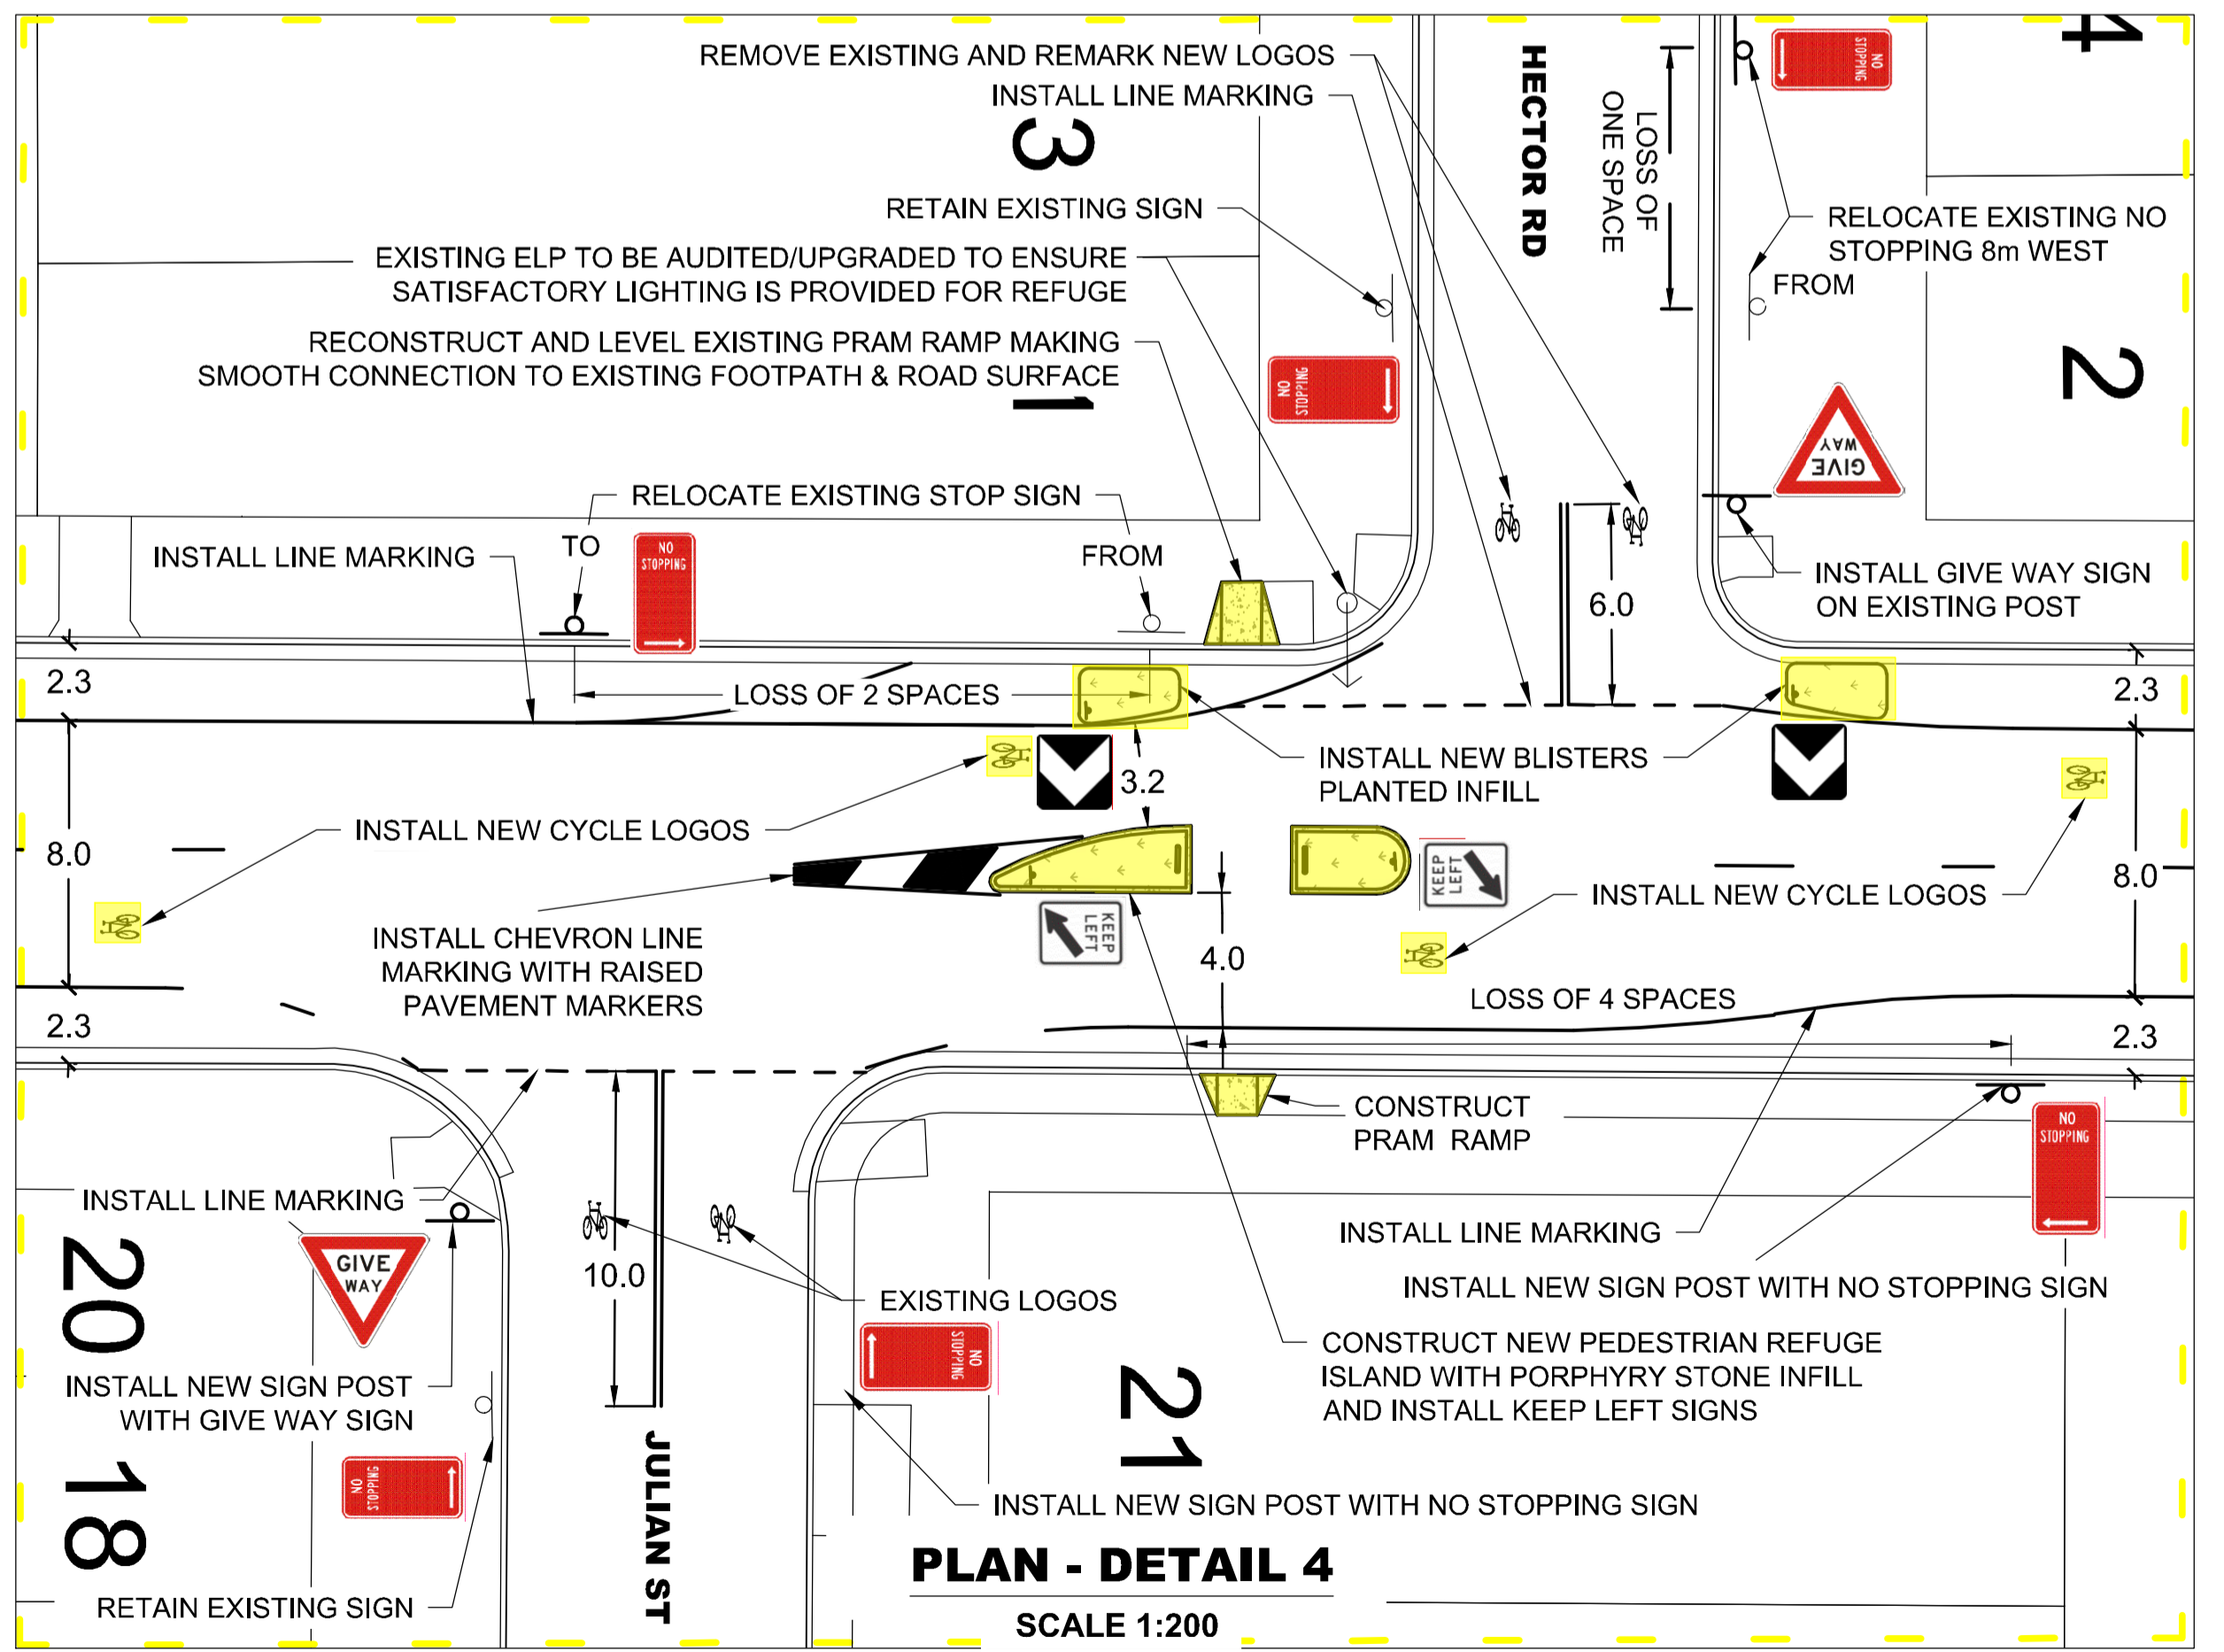

**PLAN - DETAIL 4**  
SCALE 1:200

REV A ISSUED FOR CONSULTATION V2	JAN 22	PREPARED BY: DESIGN AND DRAINAGE TEAM LEADER (SIGNATURE & DATE)	SCALE: AS SHOWN	SIZE: A1	ALL DIMENSIONS IN METRES UNLESS NOTED OTHERWISE
		ENDORSED BY: DESIGN AND INFRASTRUCTURE DELIVERY MANAGER (SIGNATURE & DATE)	CO-ORDS. ISG DATUM AHD		
		APPROVED FOR CONSTRUCTION BY: WORKS MANAGER (SIGNATURE & DATE)	SURVEYED AERIAL	01/06/2020	
AMENDMENTS	BY DATE		DRAWN		
			DESIGNED		
			CHECKED		

**WILLOUGHBY CITY COUNCIL**  
**PEDESTRIAN CYCLIST TRAFFIC**  
**IMPROVEMENTS EDWARD ST**  
**WILLOUGHBY PLAN & DETAIL (FINAL)**



No. OF SHEETS <b>4</b>	SHEET No. <b>3</b>
PLAN NUMBER <b>CONCEPT</b>	



