


PLAN  
SCALE 1:100

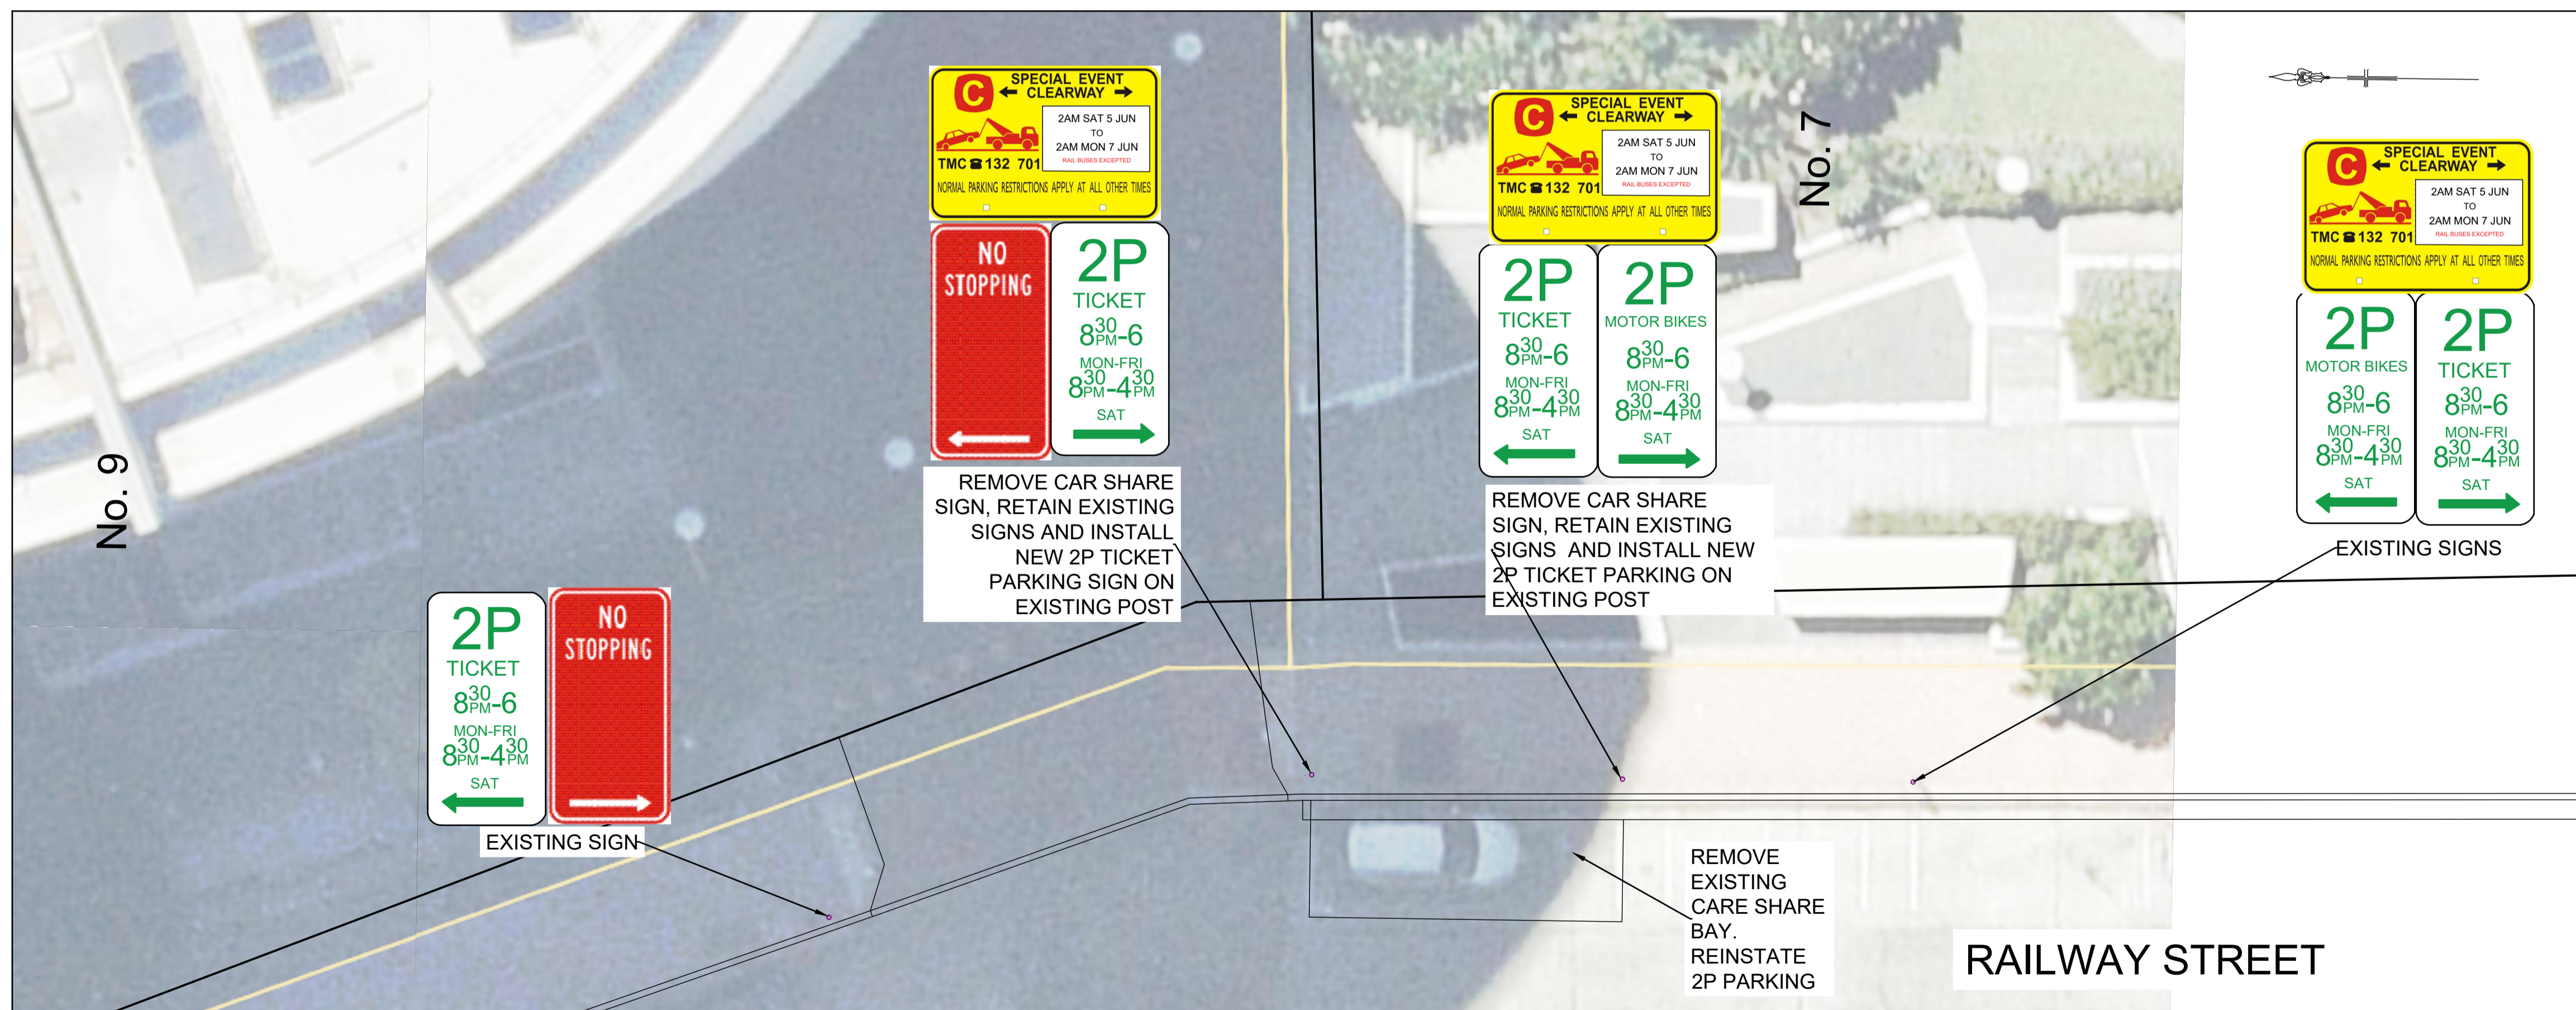

PLAN  
SCALE 1:100


CONCEPT ONLY

DESIGNED BY:	DESIGN AND DRAINAGE TEAM LEADER	(SIGNATURE & DATE)	SCALE:	AS SHOWN	SIZE:	A1	ALL DIMENSIONS IN MILLIMETERS UNLESS NOTED OTHERWISE
ENDORSED BY:	DESIGN AND INFRASTRUCTURE DELIVERY MANAGER	(SIGNATURE & DATE)	SURVEYED:	AERIAL	VARIES		
APPROVED FOR CONSTRUCTION BY:	WORKS MANAGER	(SIGNATURE & DATE)	DRAWN:	D.LU	30/06/22		
AMENDMENTS	BY	DATE	DESIGNED:	####	####		
			CHECKED:	####	####		

**WILLOUGHBY CITY COUNCIL**  
**DAY/RAILWAY STREET, CHATSWOOD**  
**PROPOSED CAR SHARE SPACE**  
**PLAN 1**



No. OF SHEETS	2	SHEET No.	1
PLAN NUMBER	<b>CONCEPT</b>		

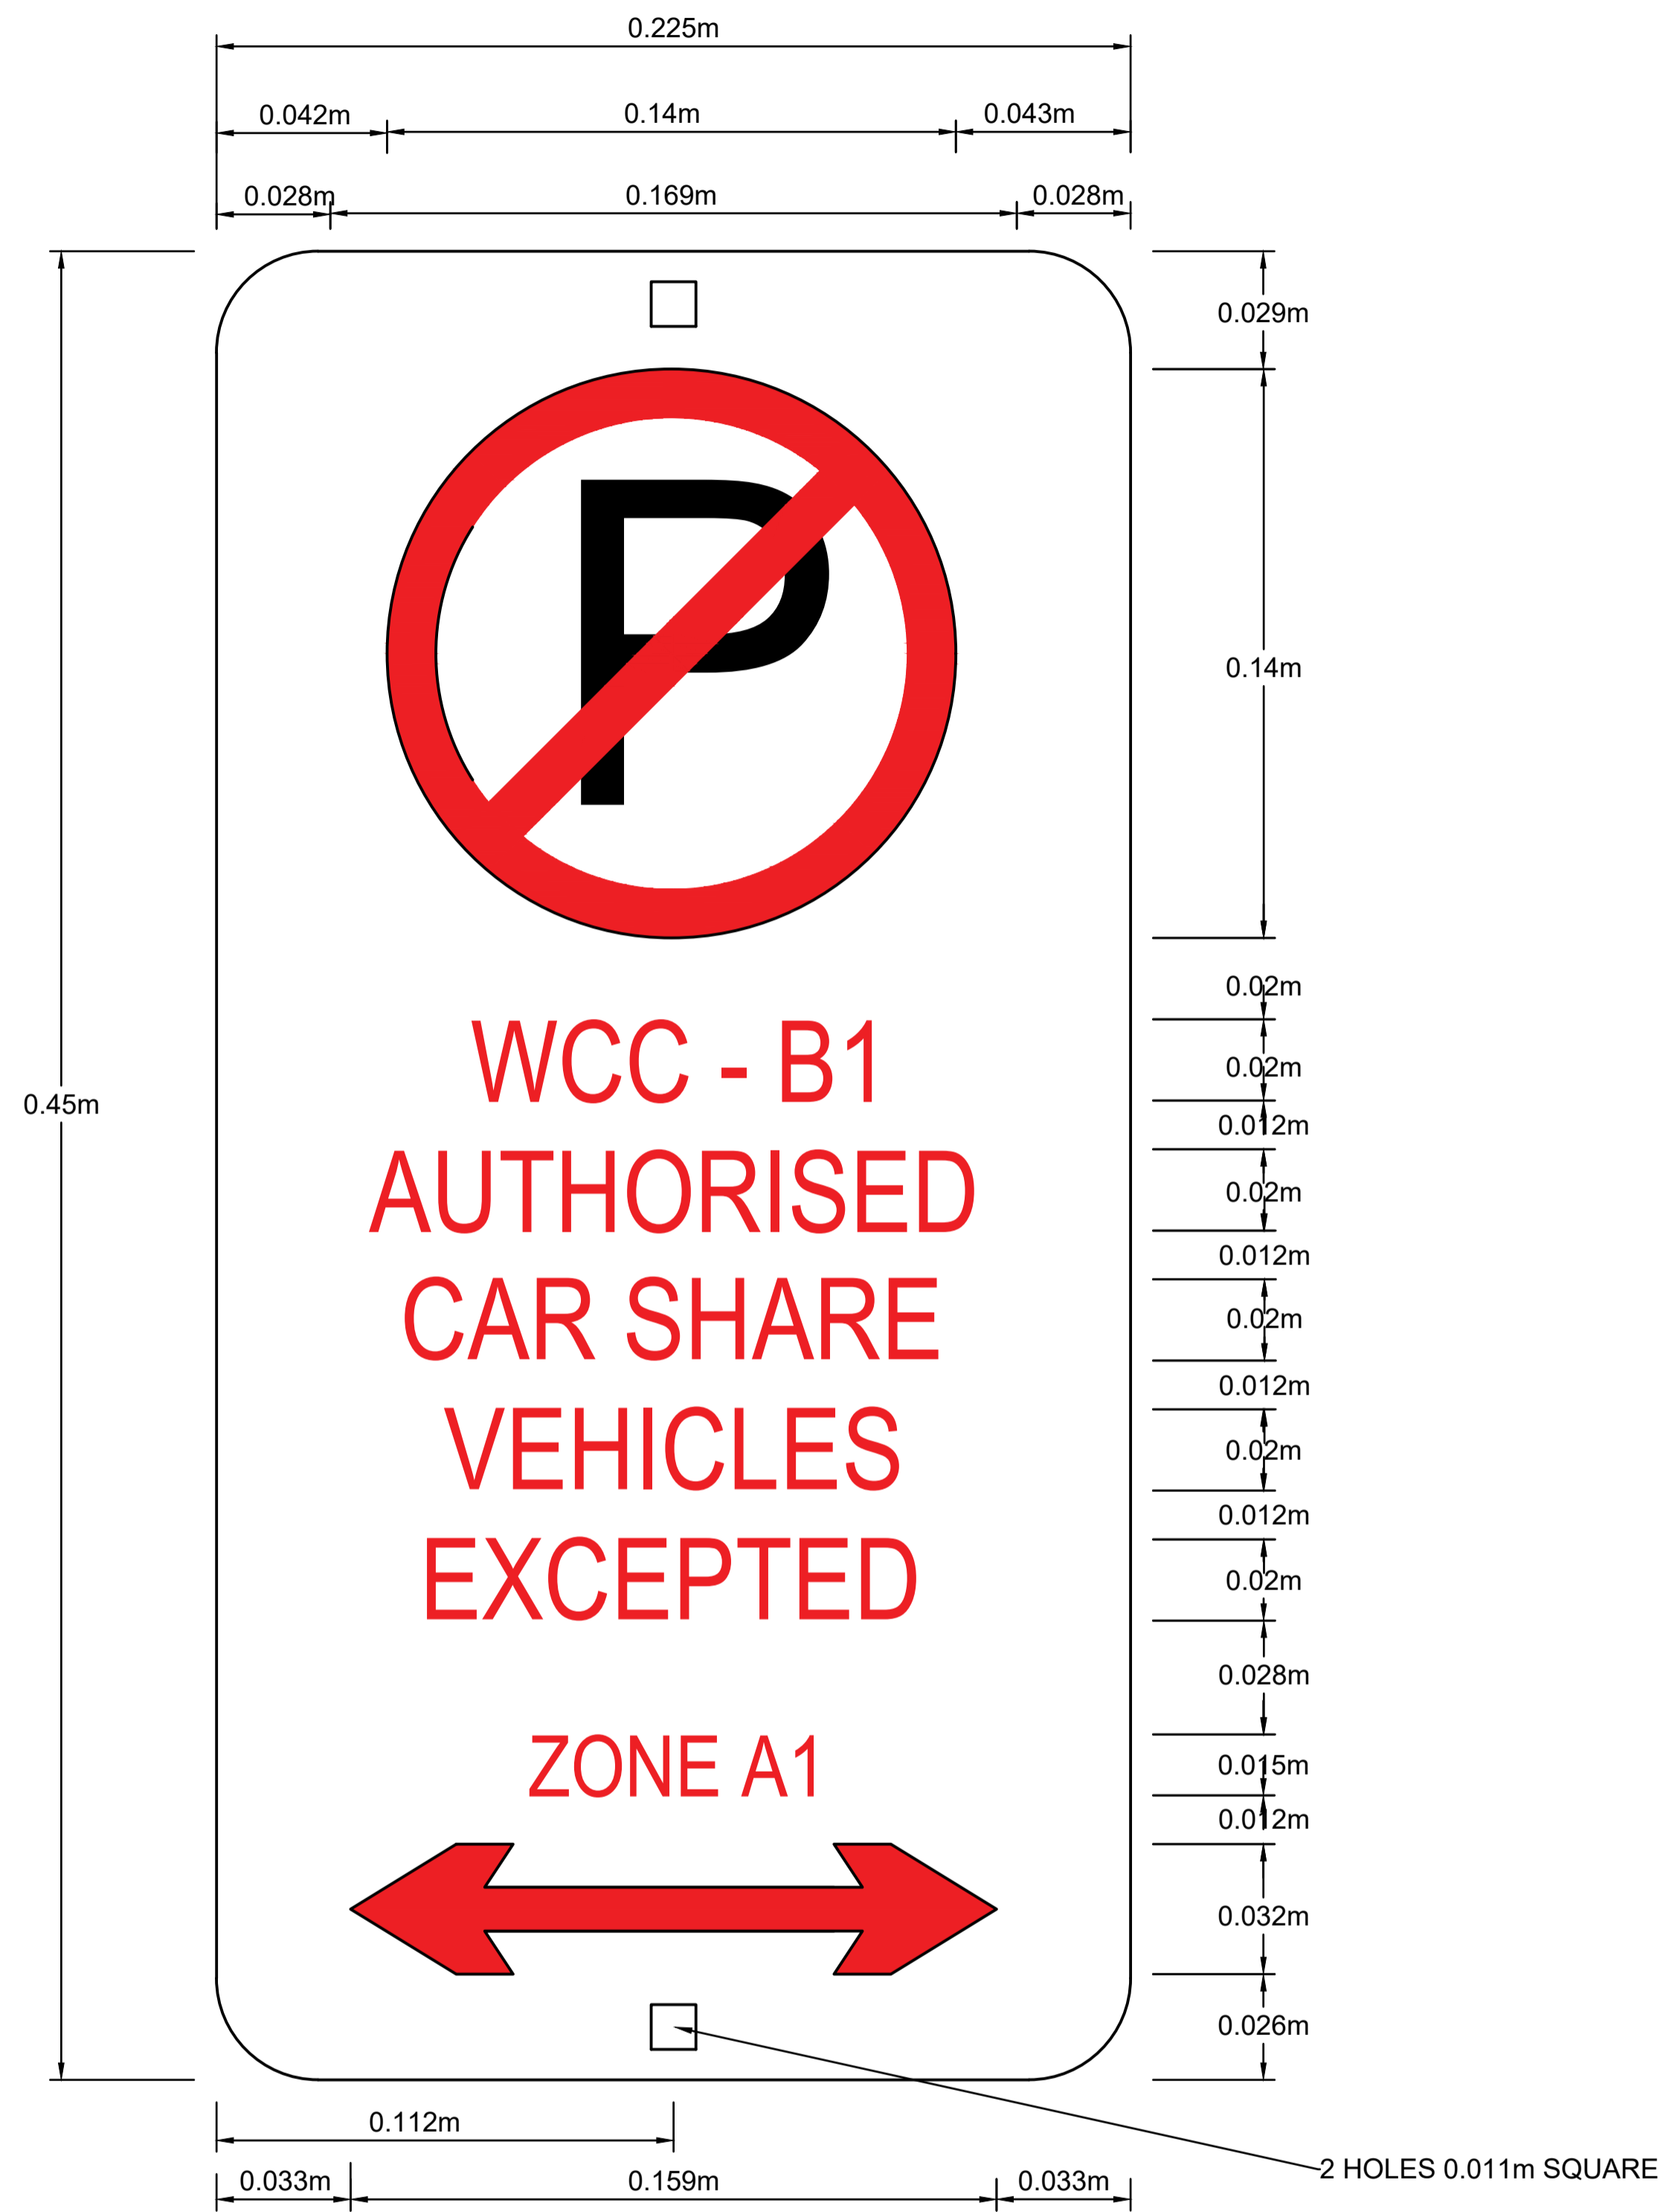

NOT TO SCALE

R5-447(LR)

BLACK P, RED  
LEGEND SYMBOL,  
TEXT AND ARROW  
SYMBOL ON WHITE  
BACKGROUND

AMENDMENTS	BY	DATE	PREPARED BY:	SCALE:	SIZE: A1	<b>WILLOUGHBY CITY COUNCIL</b> <b>CAR SHARE VEHICLES</b> <b>SIGN DETAIL</b> <b>PLAN 2</b>		No. OF SHEETS	SHEET No.
			DESIGN AND DRAINAGE TEAM LEADER (SIGNATURE & DATE)	AS SHOWN	CO-ORDS. ISG DATUM AHD			2	2
			ENDORSED BY:	SURVEYED	###			###	PLAN NUMBER
			DESIGN AND INFRASTRUCTURE DELIVERY MANAGER (SIGNATURE & DATE)	DRAWN	D LU			30/06/22	
			APPROVED FOR CONSTRUCTION BY:	DESIGNED	###			###	
			WORKS MANAGER (SIGNATURE & DATE)	CHECKED	###	###	<b>CONCEPT</b>		